




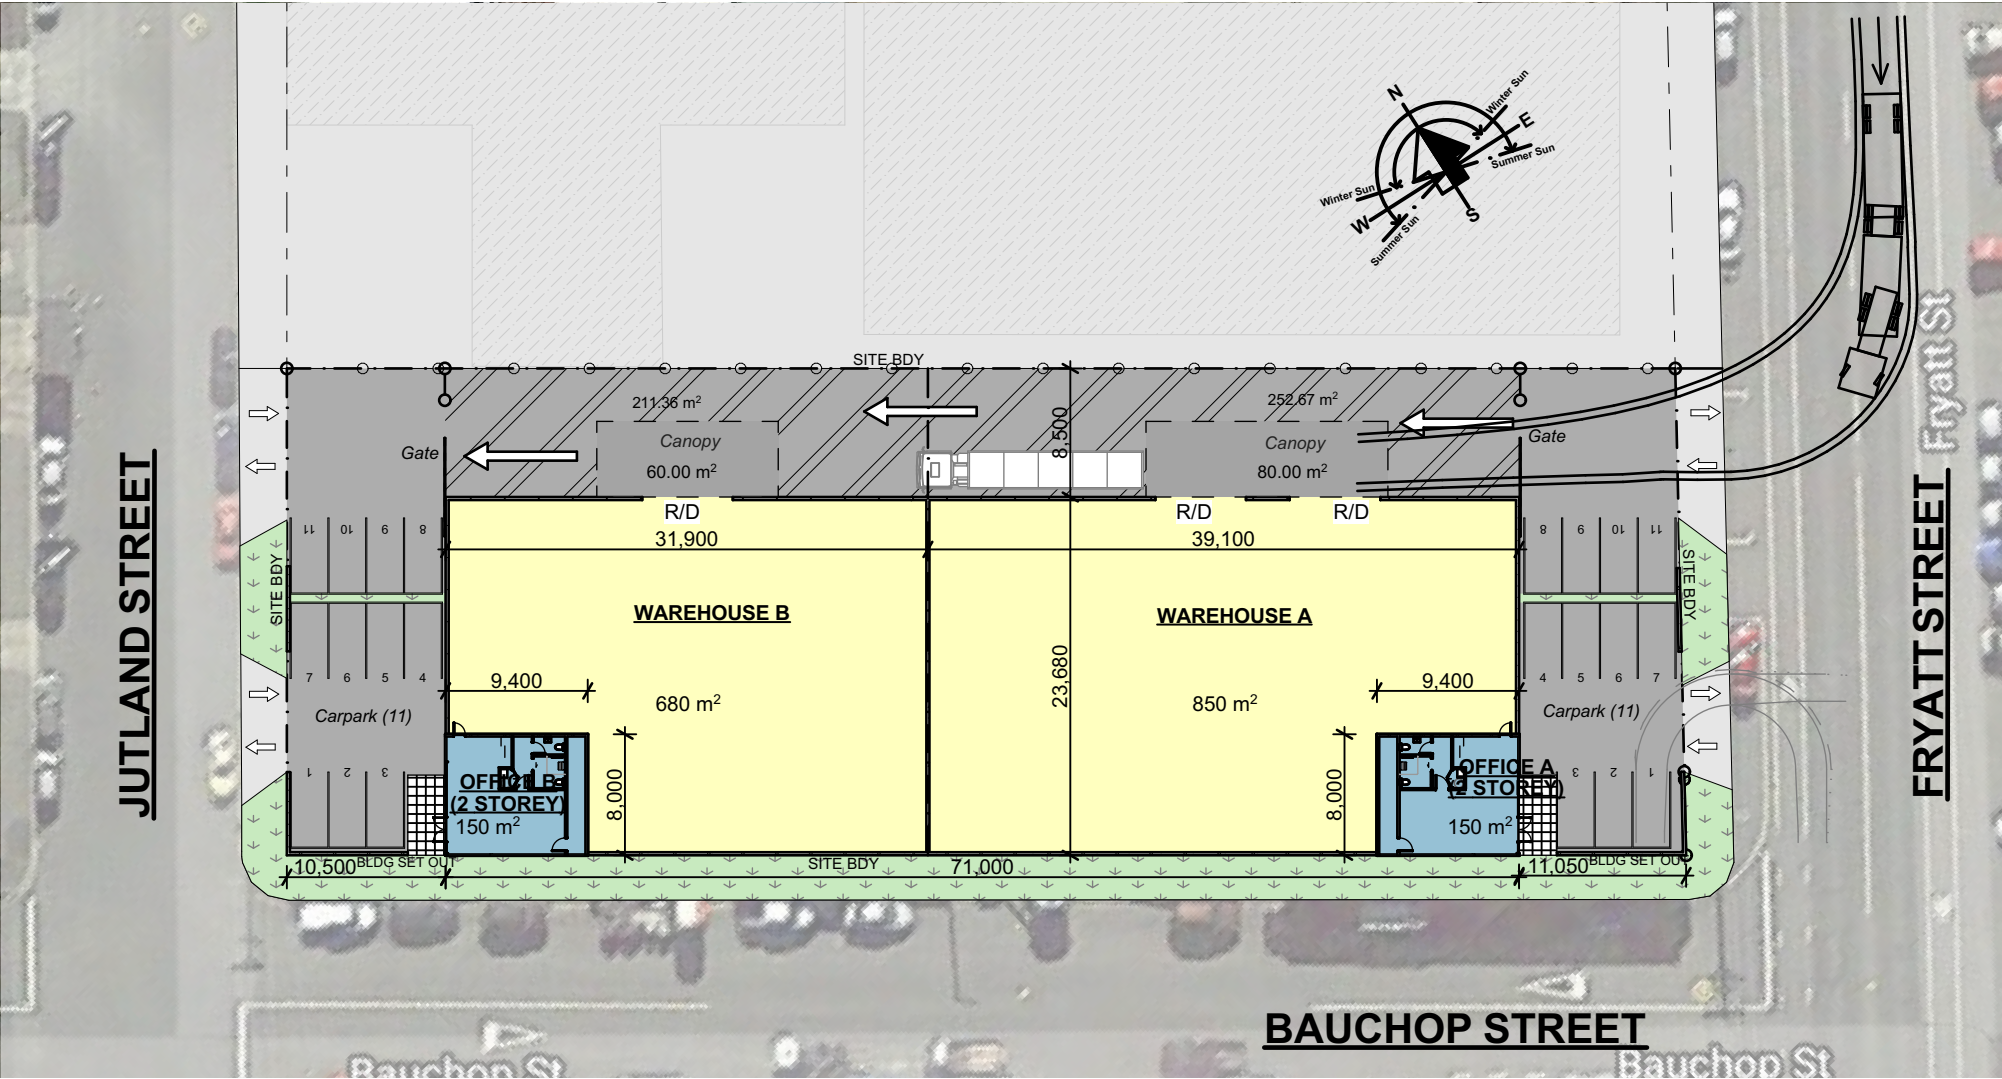


SOUTH ELEVATION
Scale nts

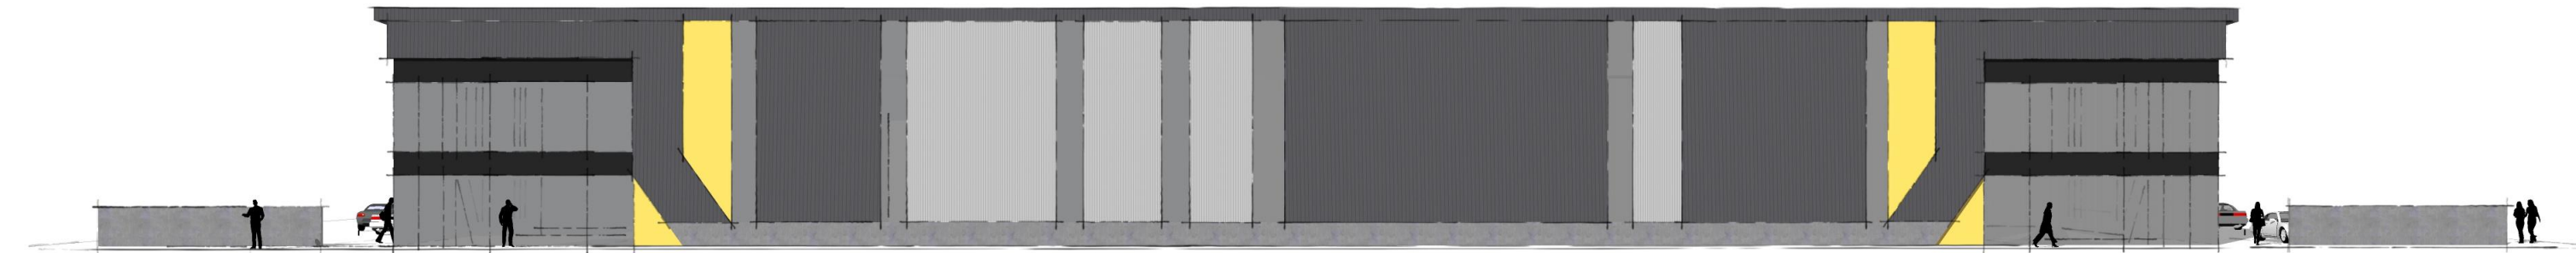


SOUTH ELEVATION
Scale nts

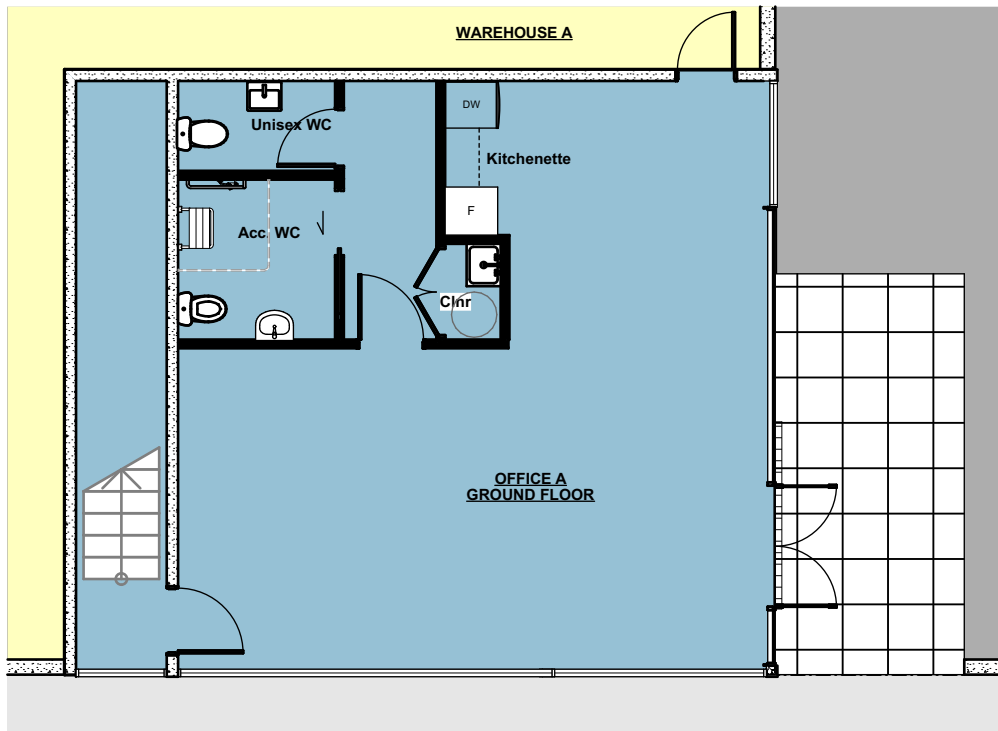

UNIT B - GROUND FLOOR PLAN
Scale 1:100@A3

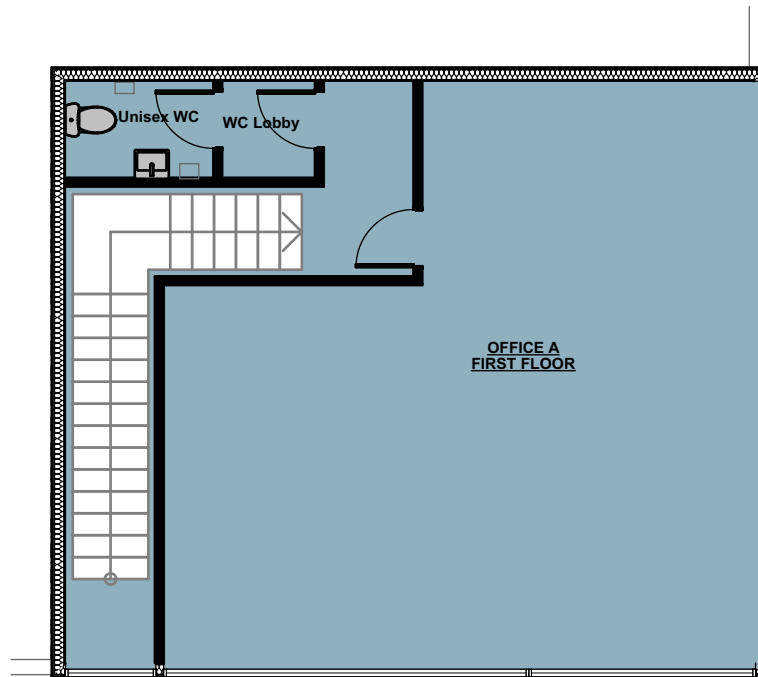


UNIT B - FIRST FLOOR PLAN
Scale 1:100@A3

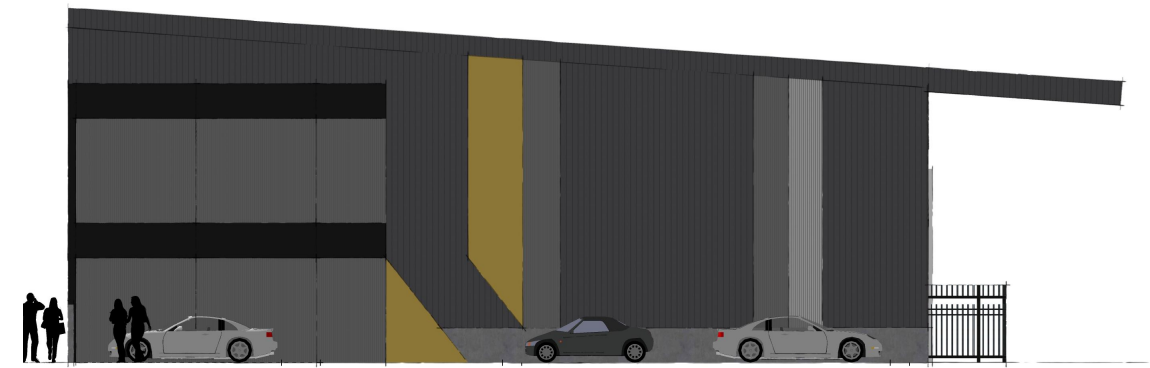


EAST ELEVATION
Scale nts




SOUTH EASTERN STREET VIEW
Scale nts

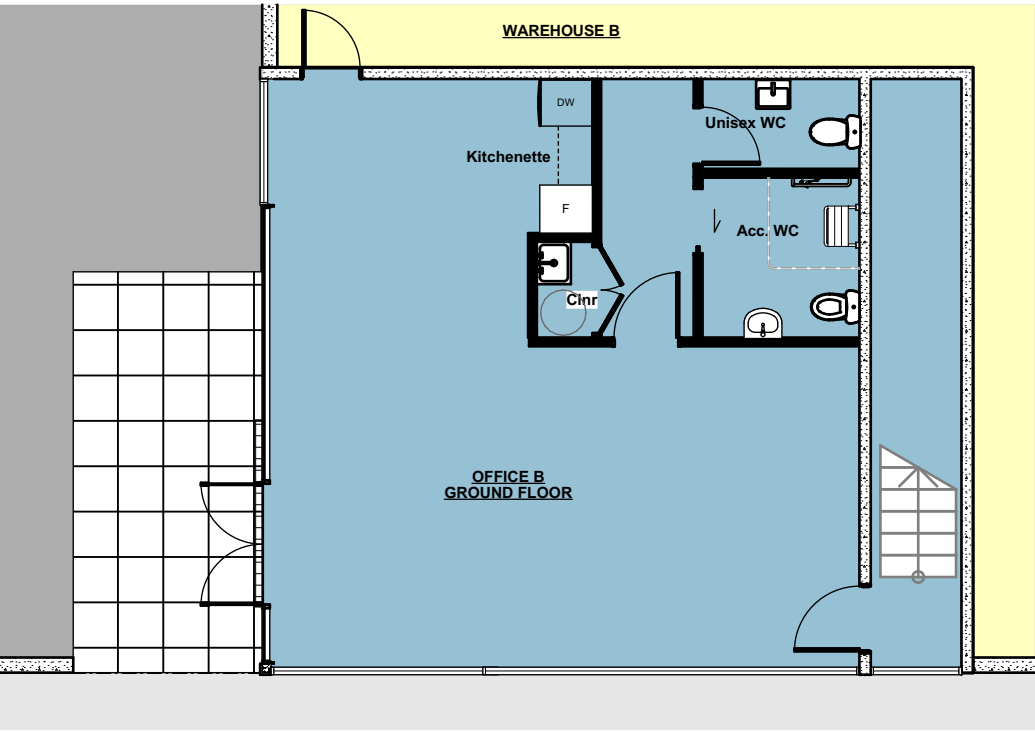

UNIT B - GROUND FLOOR PLAN
Scale 1:100@A3

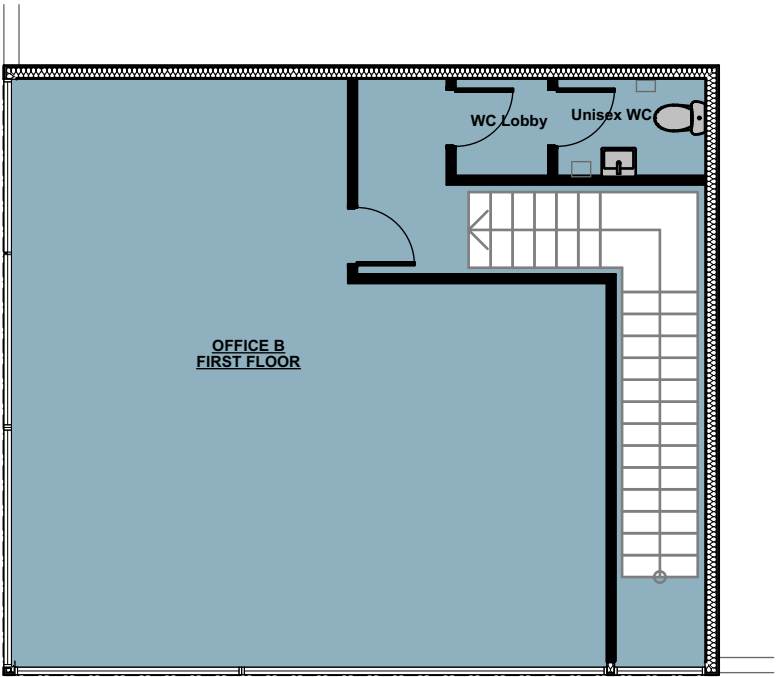


UNIT B - FIRST FLOOR PLAN
Scale 1:100@A3

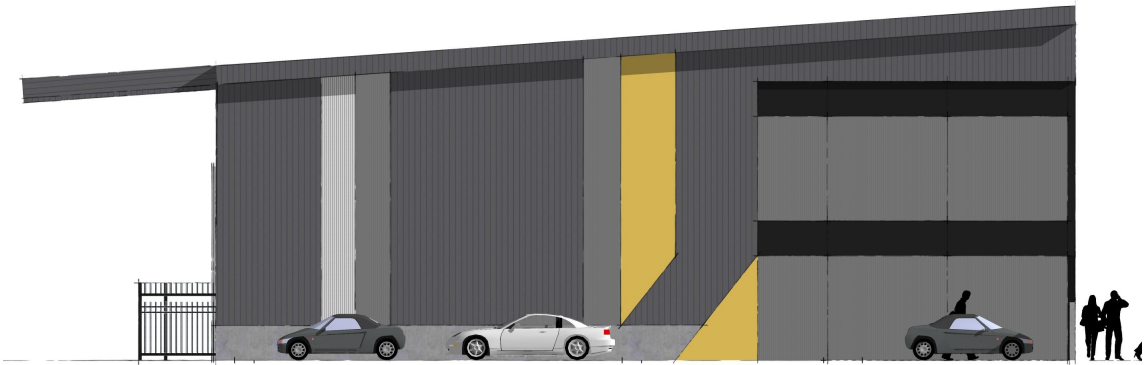


WEST ELEVATION
Scale nts




SOUTH WESTERN STREET VIEW
Scale nts

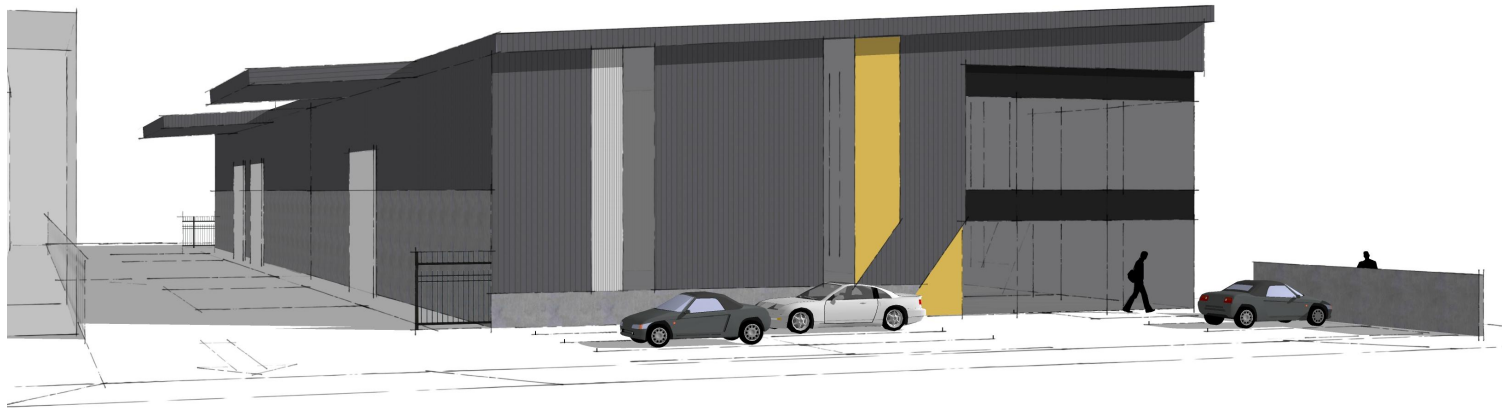

NORTH WESTERN STREET VIEW
Scale nts

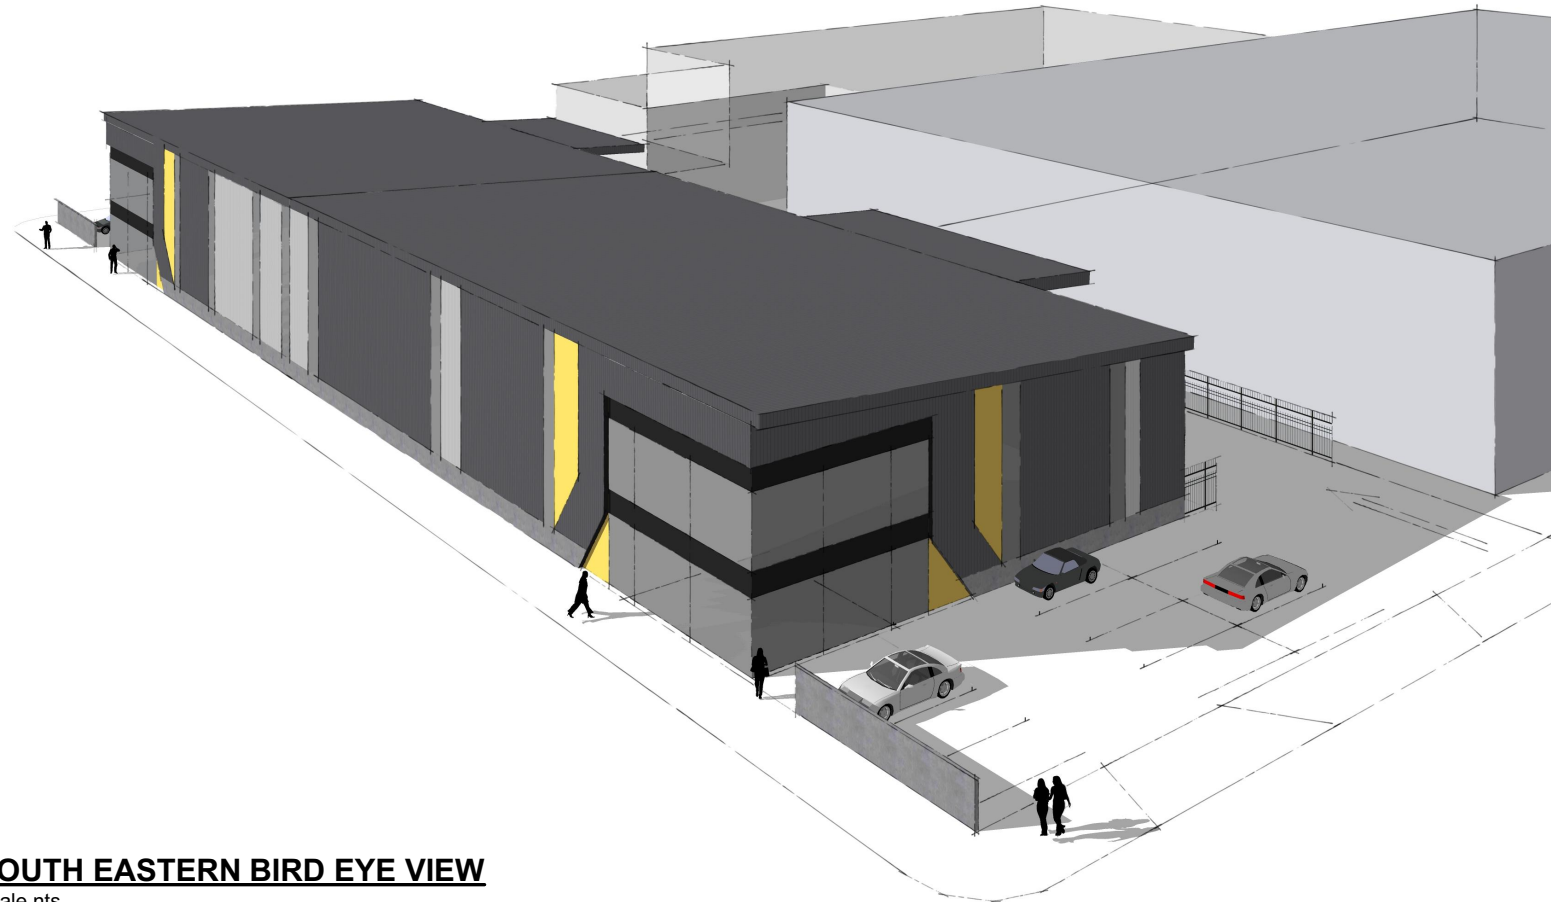

SOUTH EASTERN BIRD EYE VIEW
Scale nts

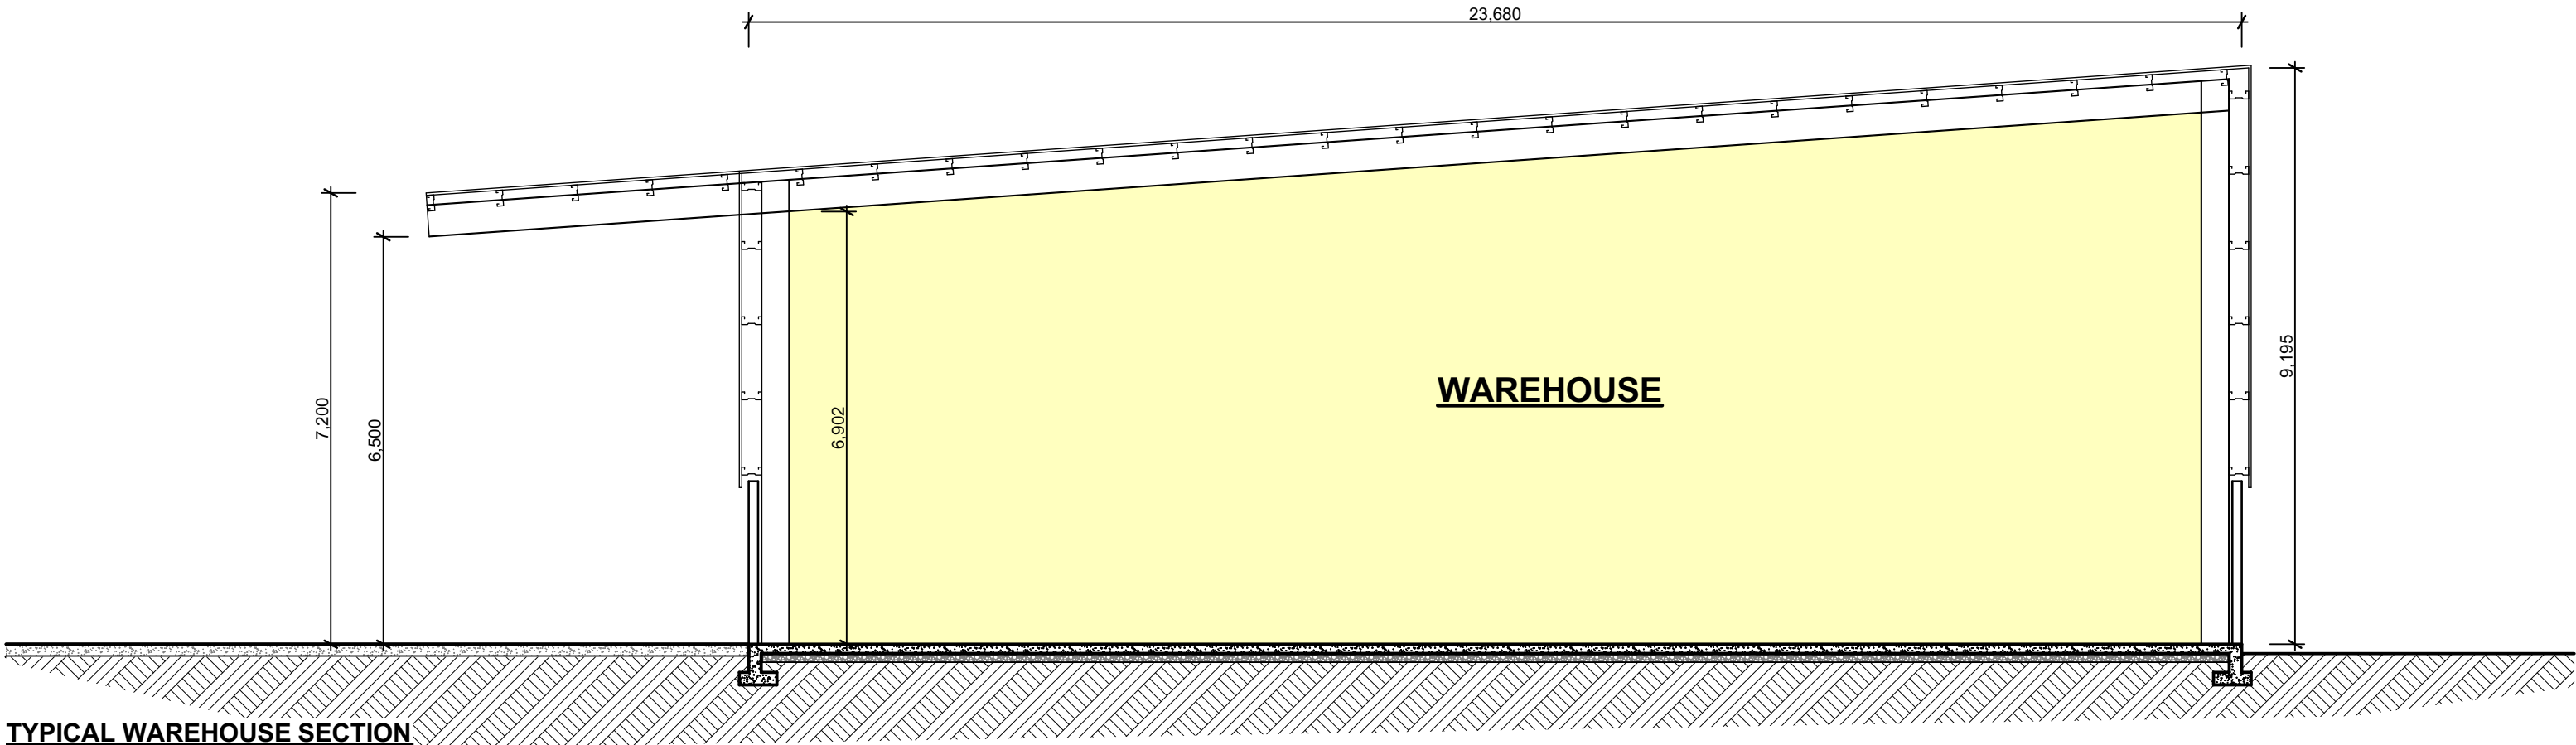

TYPICAL WAREHOUSE SECTION
Scale 1:100@A3