



PERSPECTIVE-01

# OAK INDUSTRIAL PARK

LOCATION: 21 OAK ROAD, WIRI | DATE: 29/10/18 | PROJECT NO: 1315-09 | DWG NO: SK-001-02

31/10/2018 11:48:00 AM

WOODHAM'S  
MEIKLE  
ZHAN  
ARCHITECTS



PERSPECTIVE-02

# OAK INDUSTRIAL PARK

LOCATION: 21 OAK ROAD, WIRI | DATE: 10/29/18 | PROJECT NO: 1315-09 | DWG NO: SK-002-03

31/10/2018 11:48:03 AM

WOODHAMS  
MEIKLE  
ZHAN  
ARCHITECTS




PERSPECTIVE-03  
SCALE: @A1

# OAK INDUSTRIAL PARK

LOCATION: 21 OAK ROAD, WIRI | DATE: 10/29/18 | PROJECT NO: 1315-09 | DWG NO: SK-003-03

3/11/2018 11:48:06 AM


WOODHAMS  
MEIKLE  
ZHAN  
ARCHITECTS

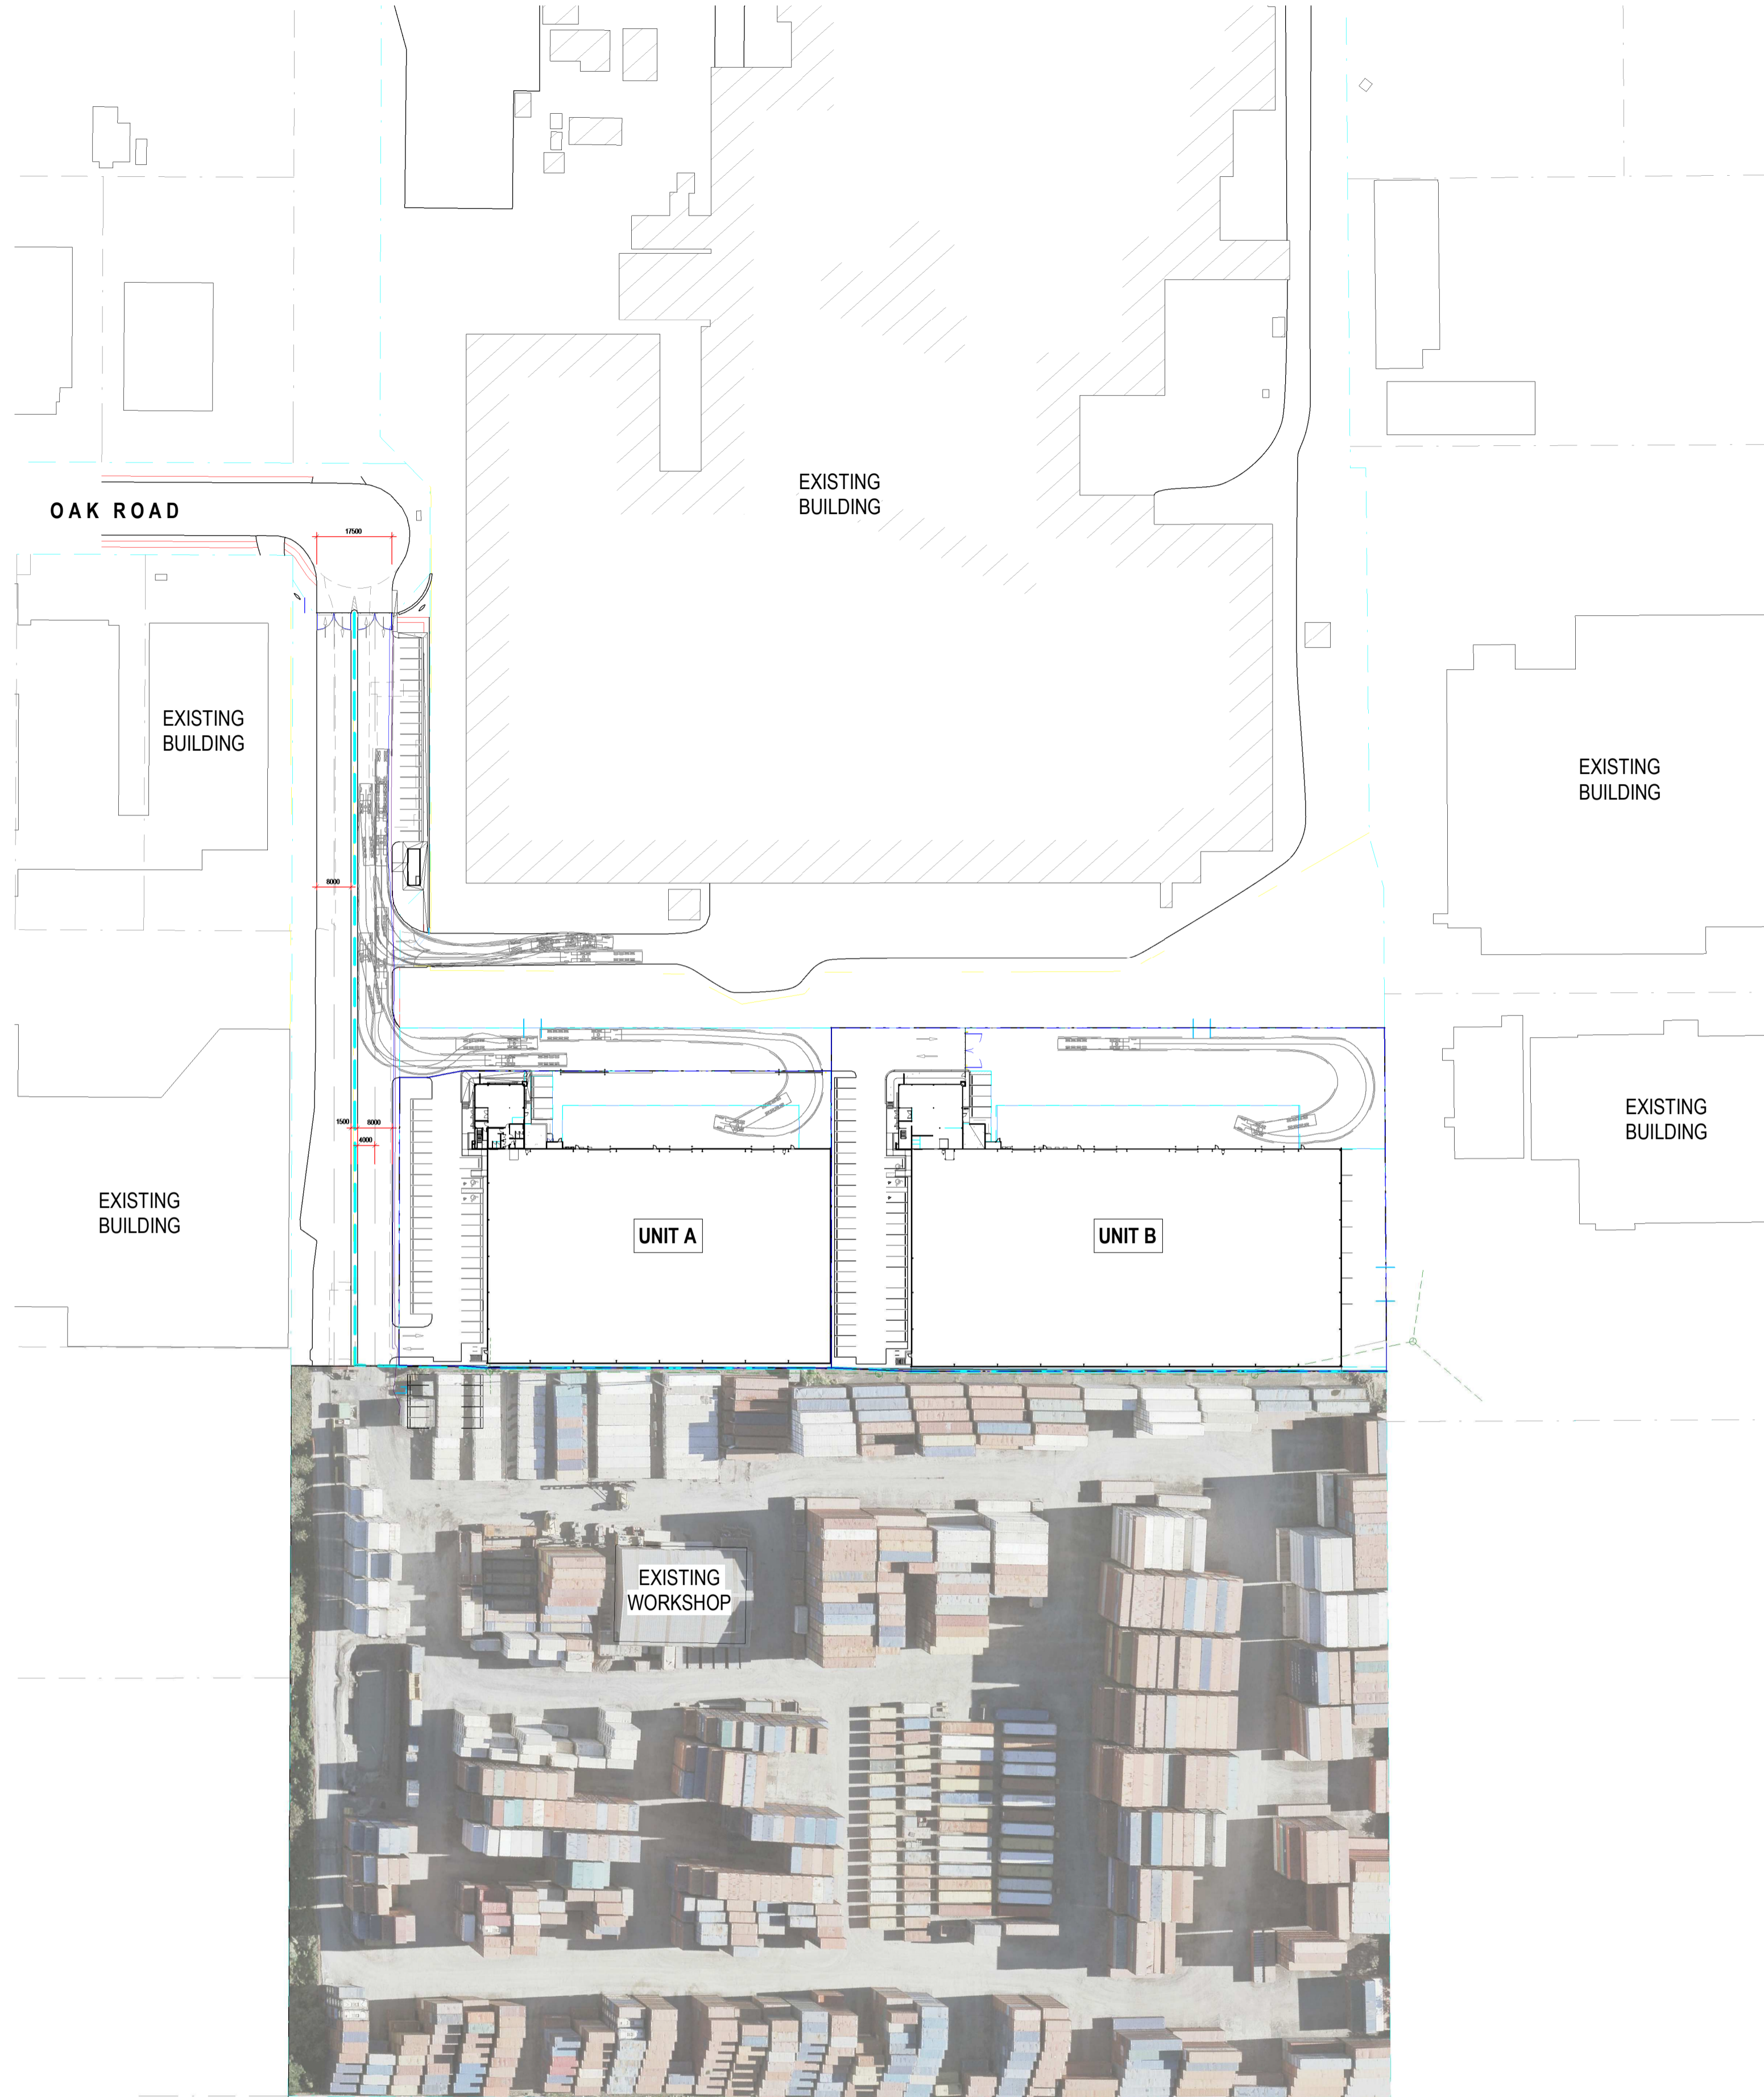

1 OVERALL SITE PLAN  
1:1000

# OAK INDUSTRIAL PARK

LOCATION: 21 OAK ROAD, WIRI | DATE: 10/29/18 | PROJECT NO: 1315-09 | DWG NO: SK-100-13

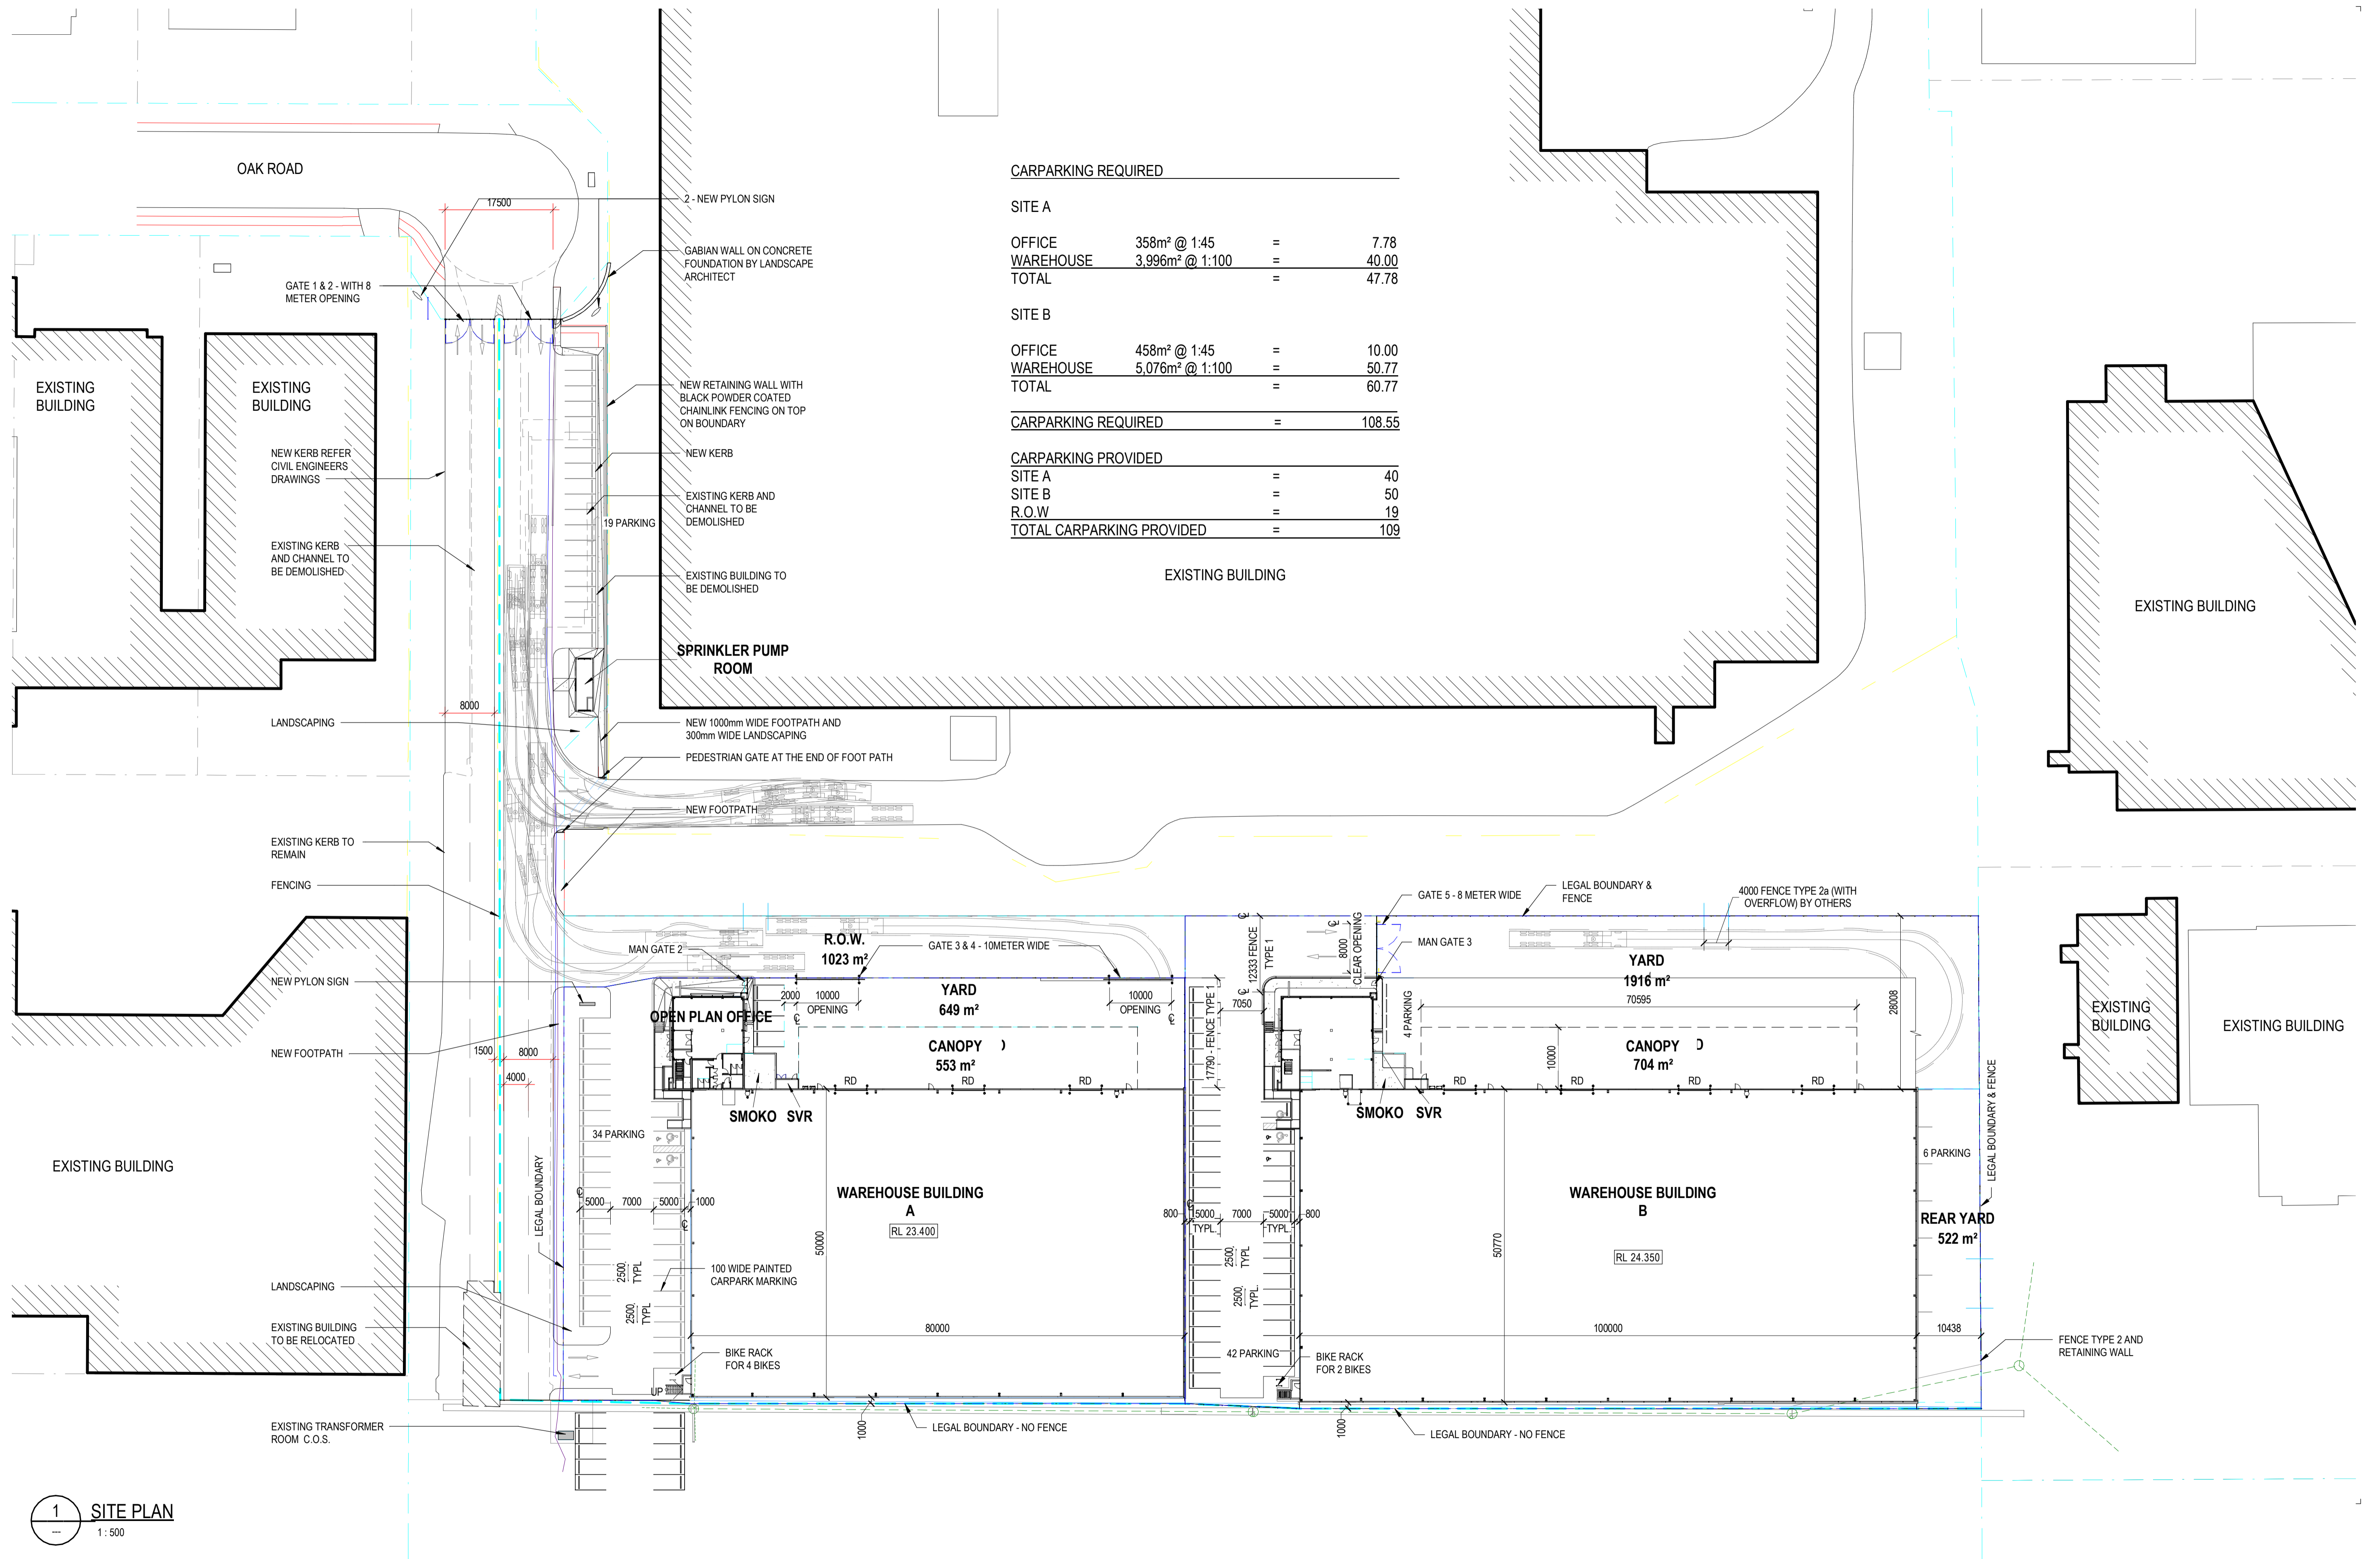

**CARPARKING REQUIRED**

<b>SITE A</b>			
OFFICE	358m <sup>2</sup> @ 1:45	=	7.78
WAREHOUSE	3,996m <sup>2</sup> @ 1:100	=	40.00
<b>TOTAL</b>		=	<b>47.78</b>
<b>SITE B</b>			
OFFICE	458m <sup>2</sup> @ 1:45	=	10.00
WAREHOUSE	5,076m <sup>2</sup> @ 1:100	=	50.77
<b>TOTAL</b>		=	<b>60.77</b>
<b>CARPARKING REQUIRED</b>		=	<b>108.55</b>


  

<b>CARPARKING PROVIDED</b>			
SITE A		=	40
SITE B		=	50
R.O.W		=	19
<b>TOTAL CARPARKING PROVIDED</b>		=	<b>109</b>

1 SITE PLAN  
1:500

# OAK INDUSTRIAL PARK

LOCATION: 21 OAK ROAD, WIRI | DATE: 10/29/18 | PROJECT NO: 1315-09 | DWG NO: SK-101-40

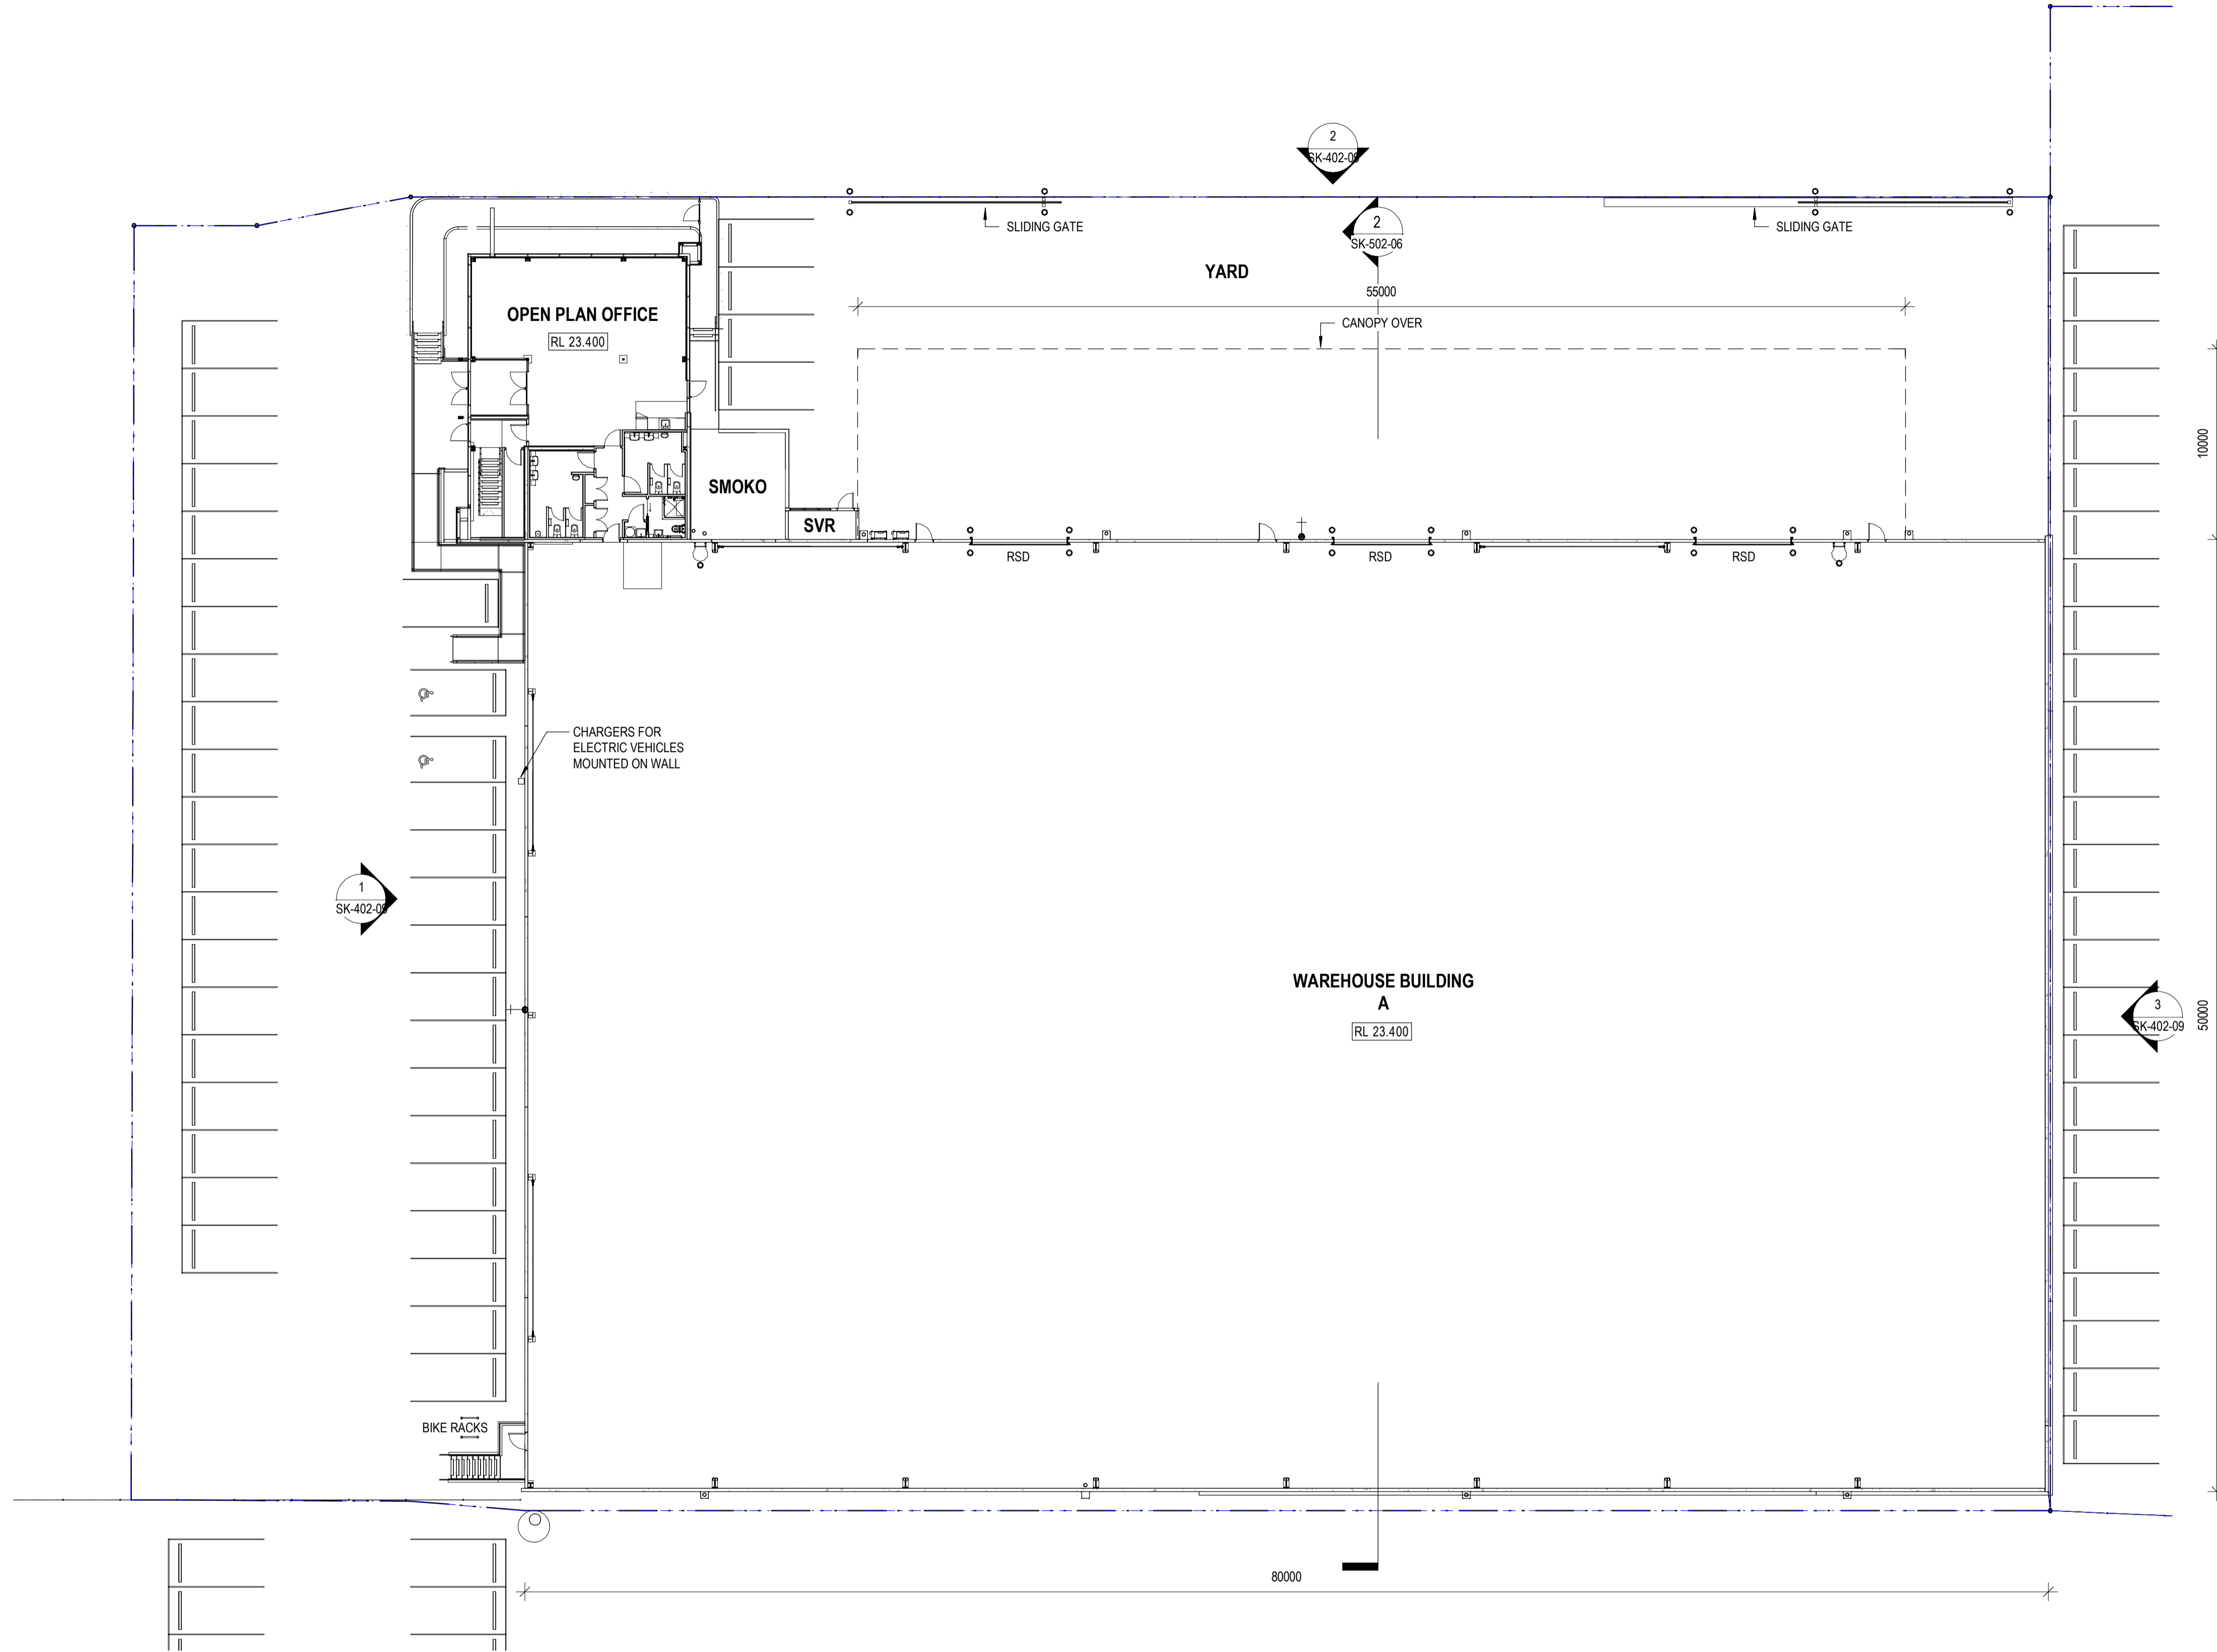


1 GROUND FLOOR PLAN - BLDG A  
1 : 200

SCALE: 1 : 200 @A1

# OAK INDUSTRIAL PARK

LOCATION: 21 OAK ROAD, WIRI | DATE: 10/29/18 | PROJECT NO: 1315-09 | DWG NO: SK-112-04

6/11/2018 8:41:04 AM

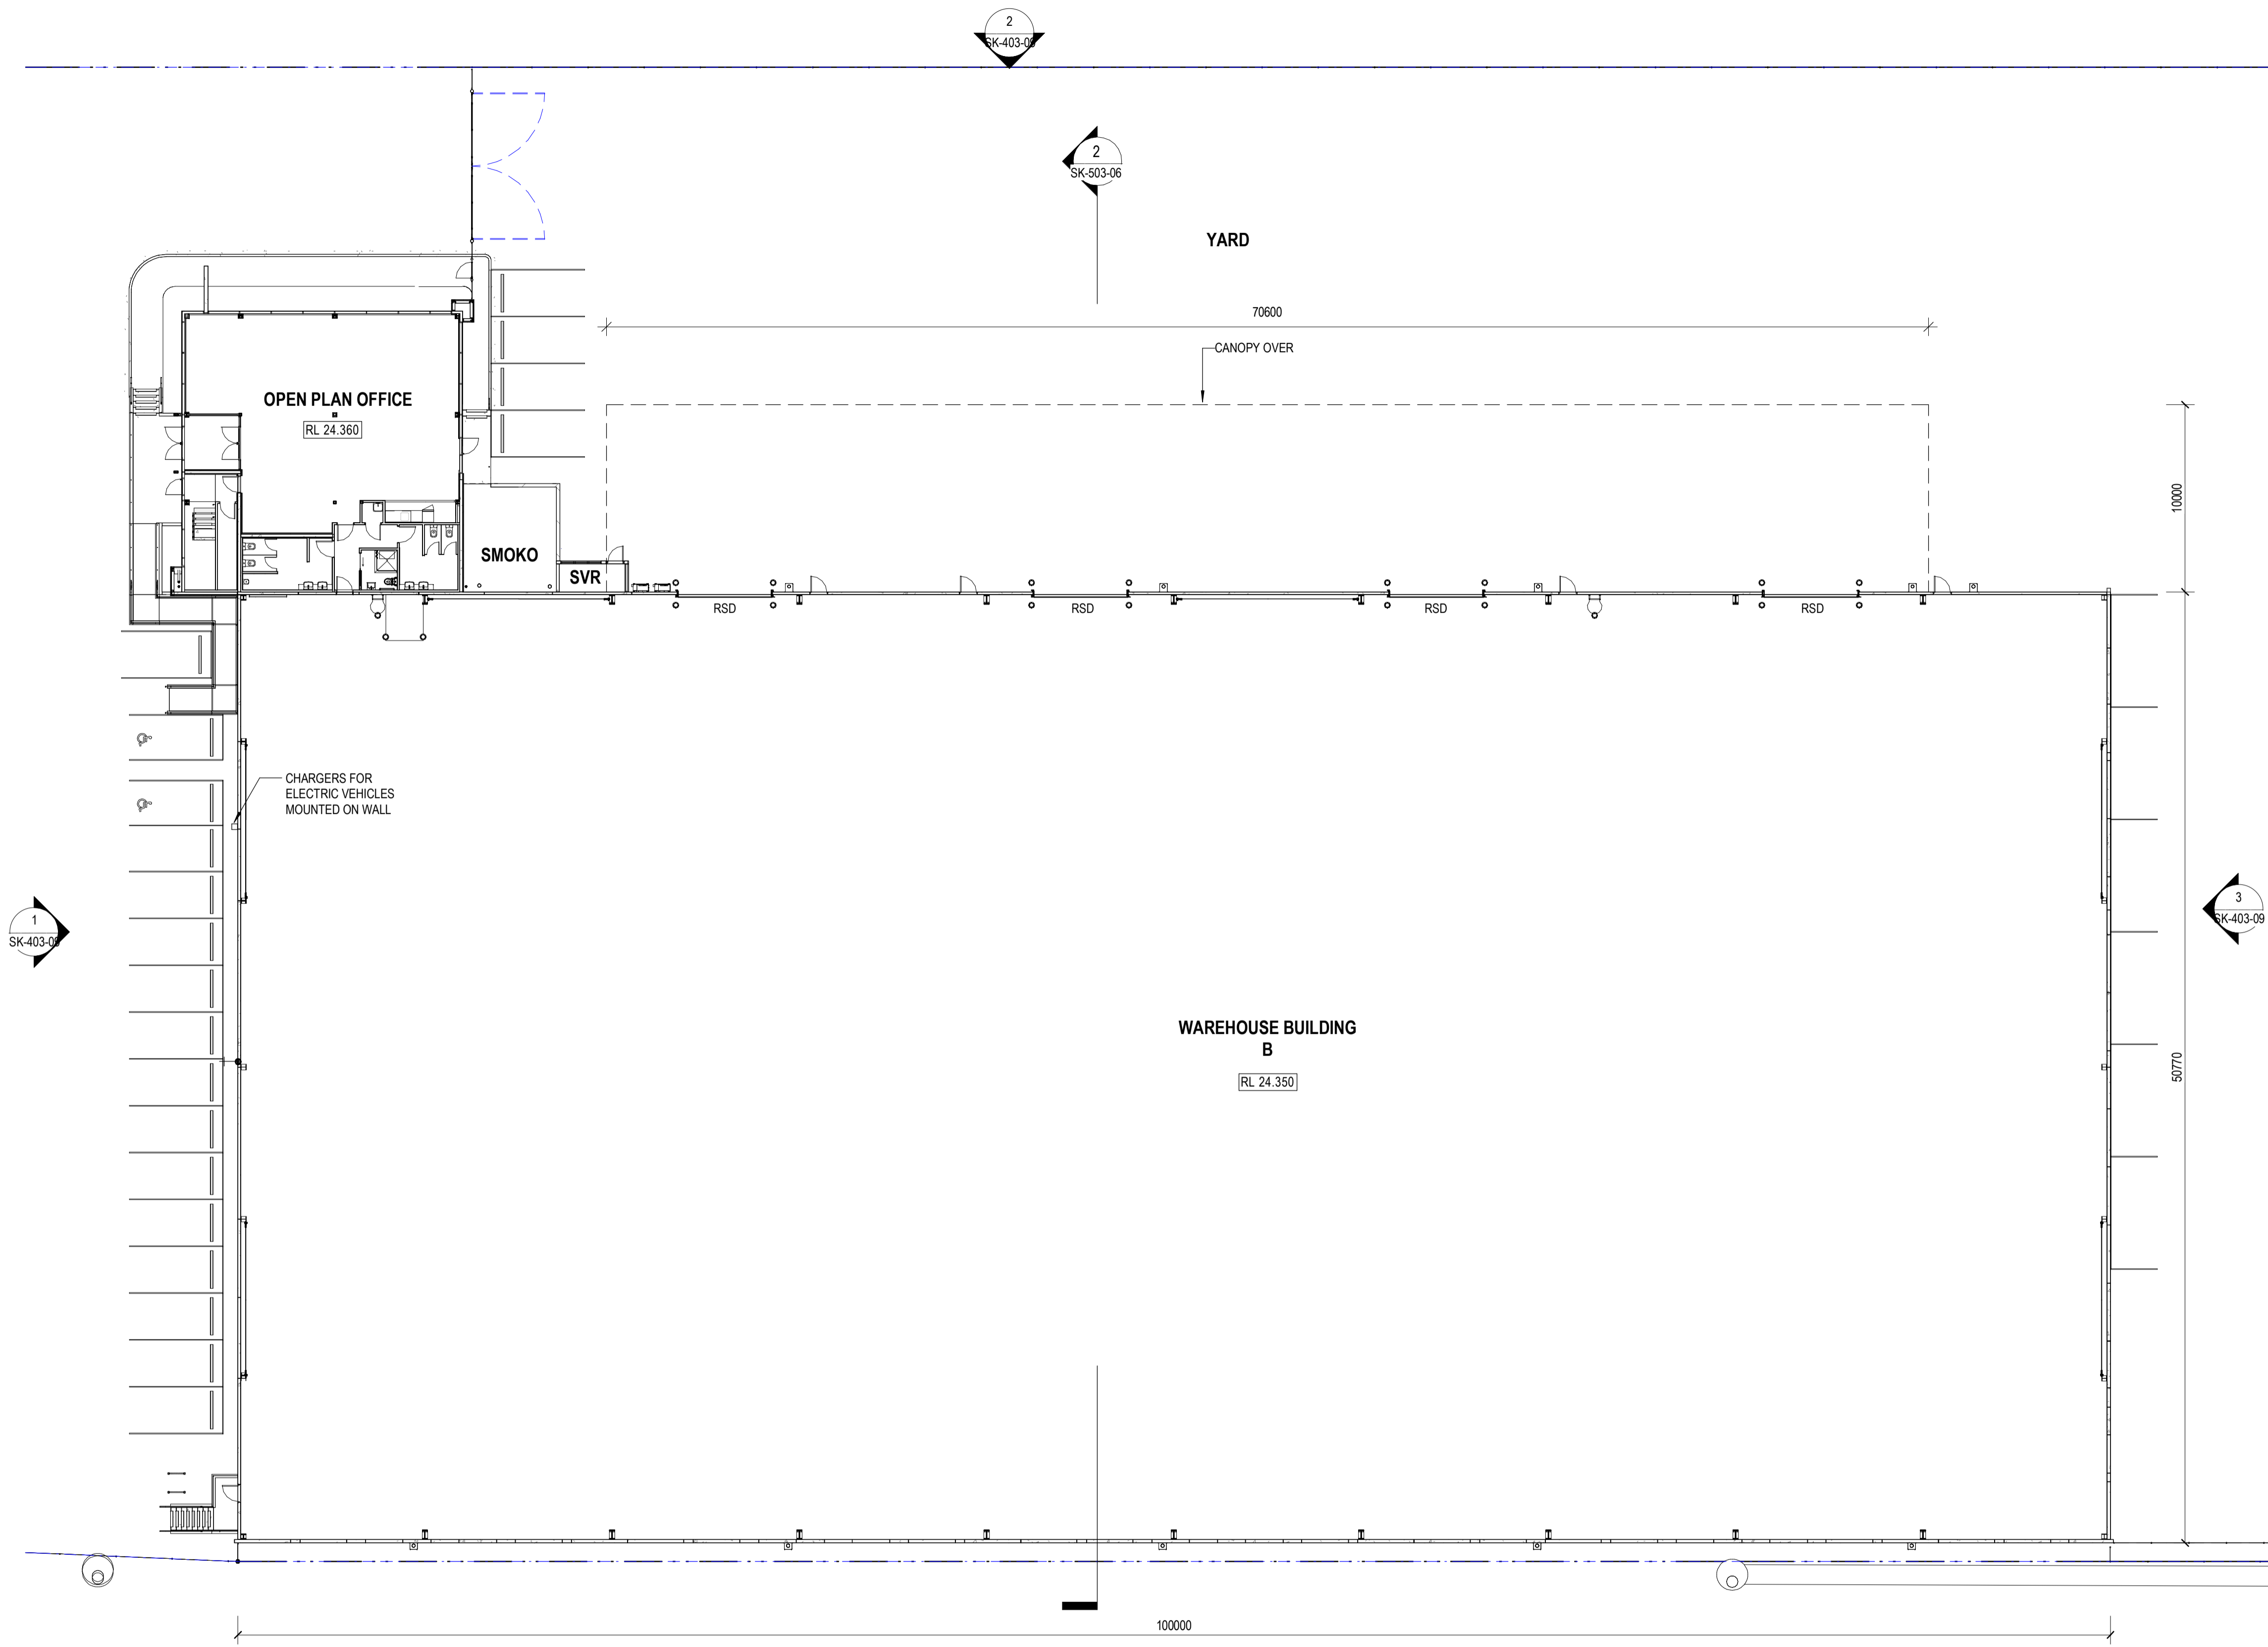

1 GROUND FLOOR PLAN - BLDG B  
A112-A&B 1:200


SCALE: 1:200 @A1

# OAK INDUSTRIAL PARK

LOCATION: 21 OAK ROAD, WIRI | DATE: 10/29/18 | PROJECT NO: 1315-09 | DWG NO: SK-113-04

WOODHAMS  
MEIKLE  
ZHAN  
ARCHITECTS

6/11/2018 8:41:08 AM

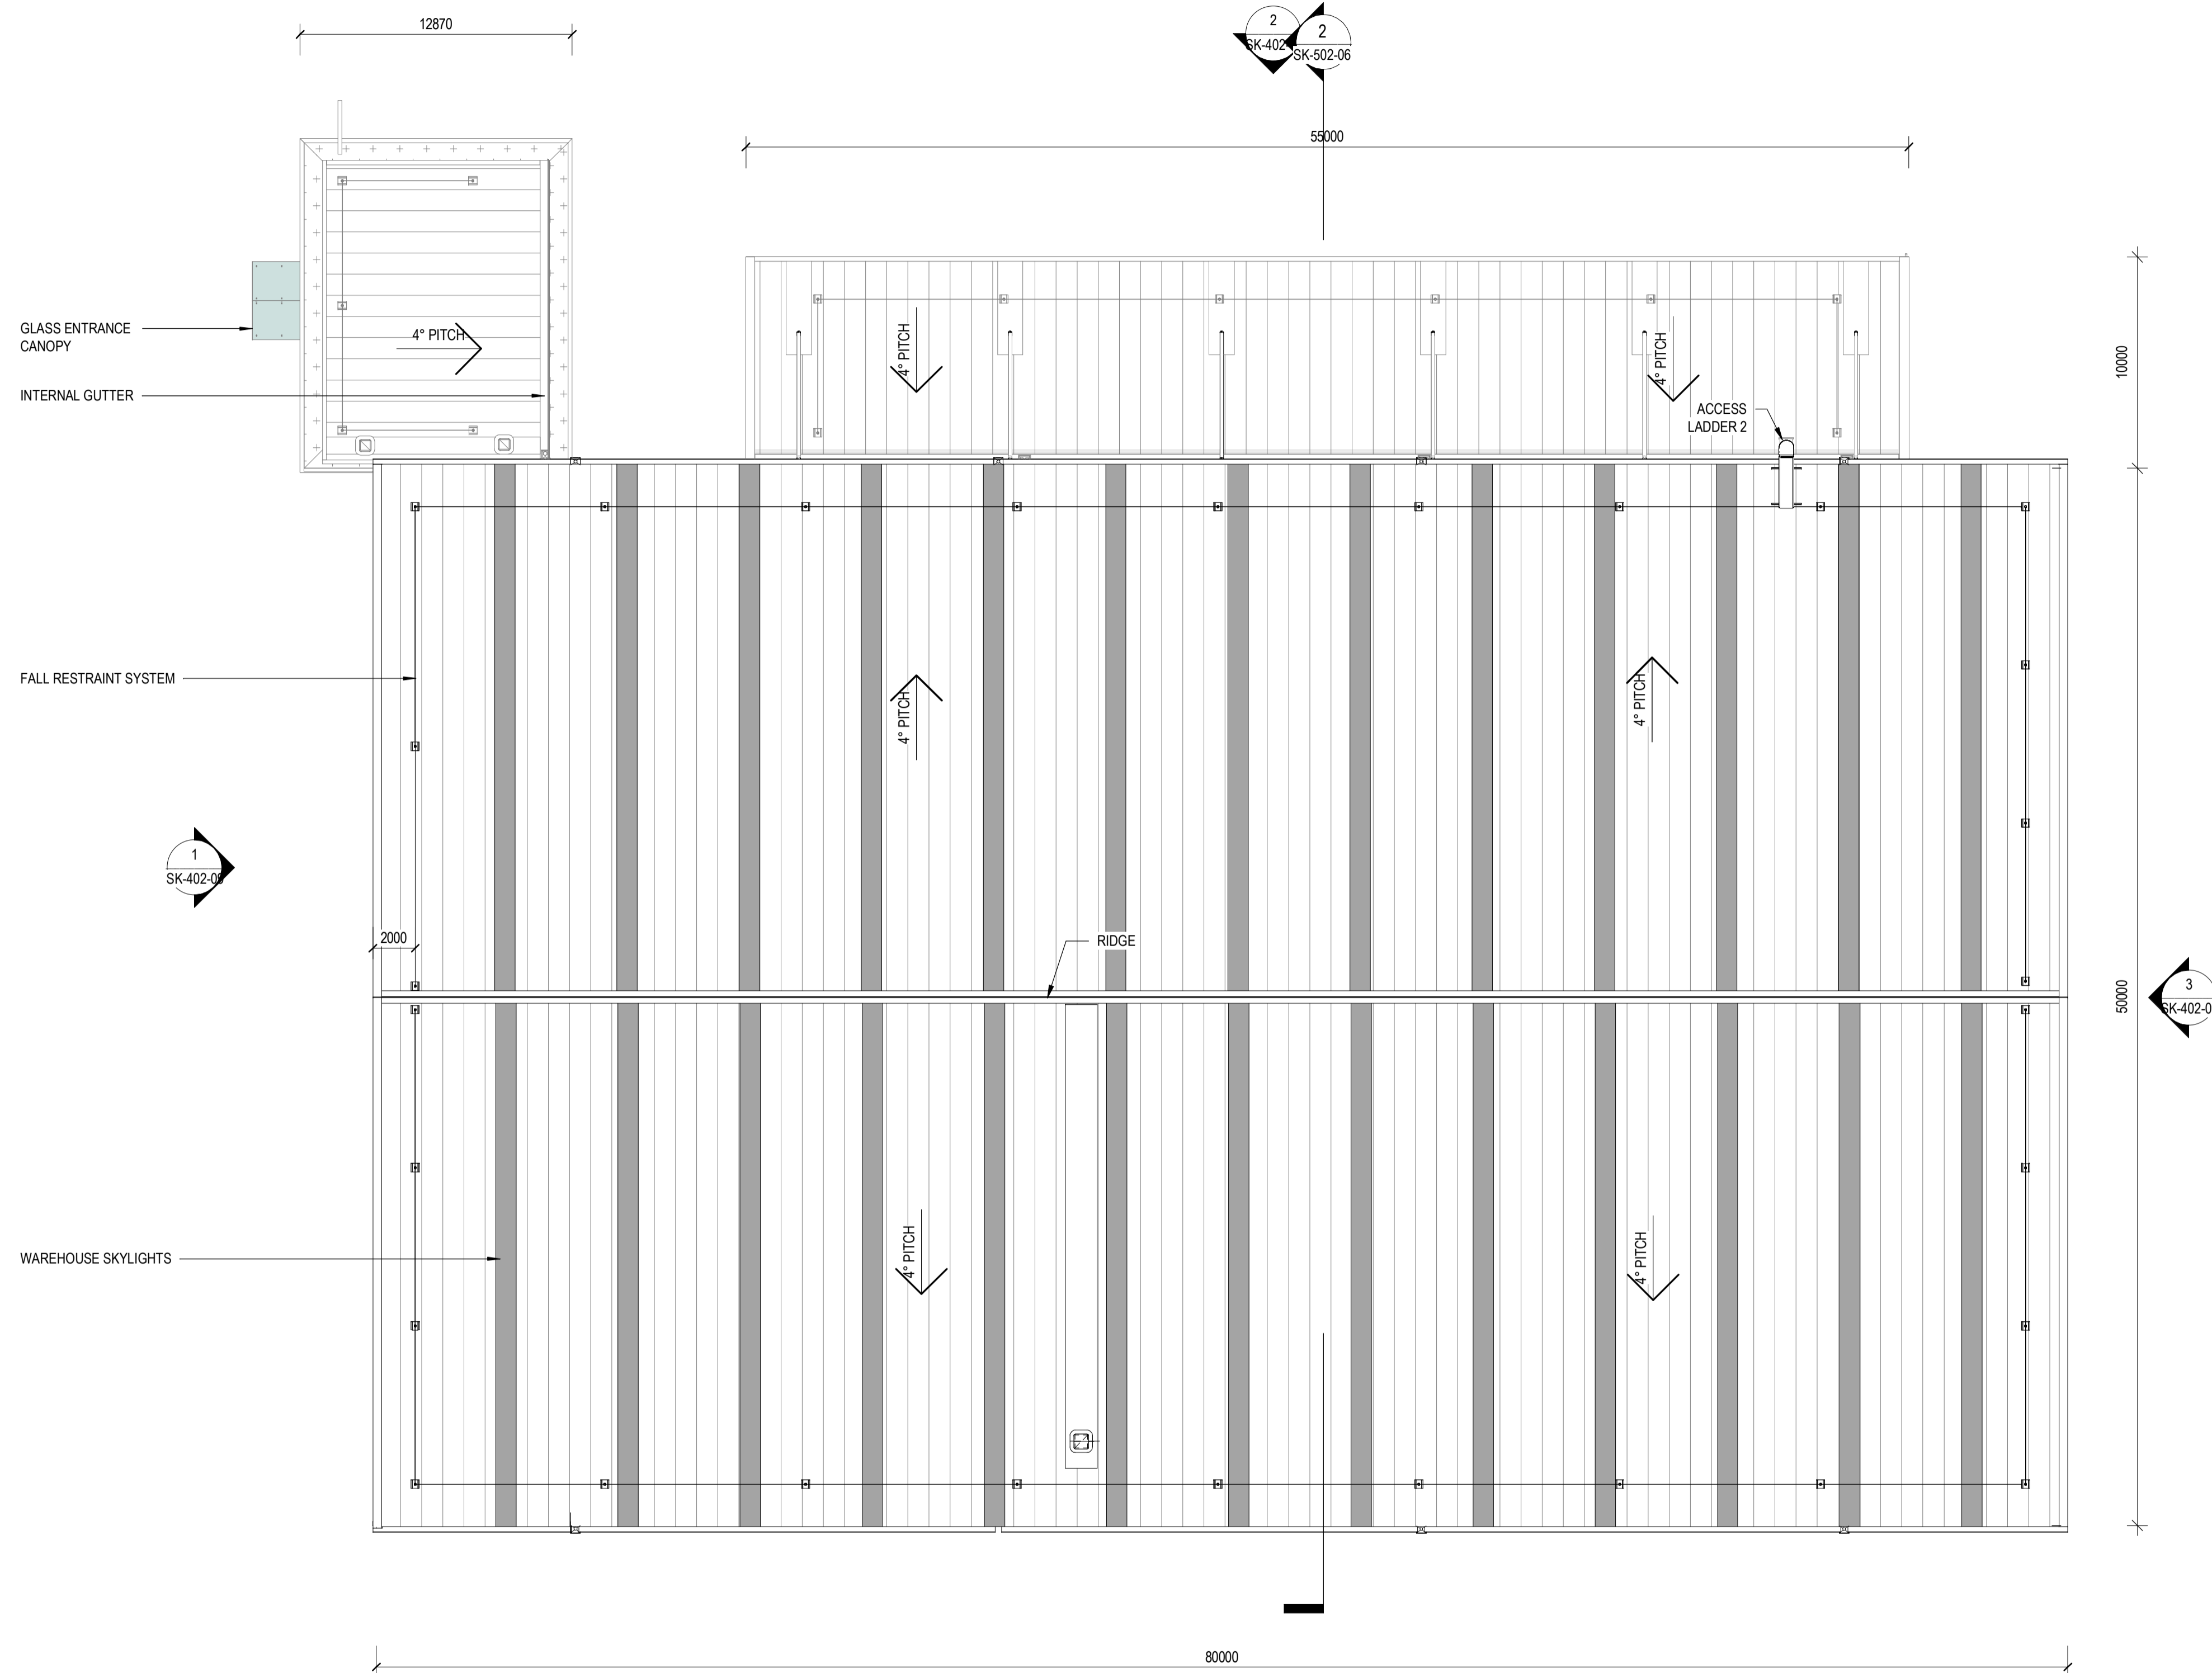



1 ROOF PLAN - BLDG A  
A401-A 1:200

SCALE: 1 : 200 @A1

# OAK INDUSTRIAL PARK

LOCATION: 21 OAK ROAD, WIRI | DATE: 10/29/18 | PROJECT NO: 1315-09 | DWG NO: SK-152-03



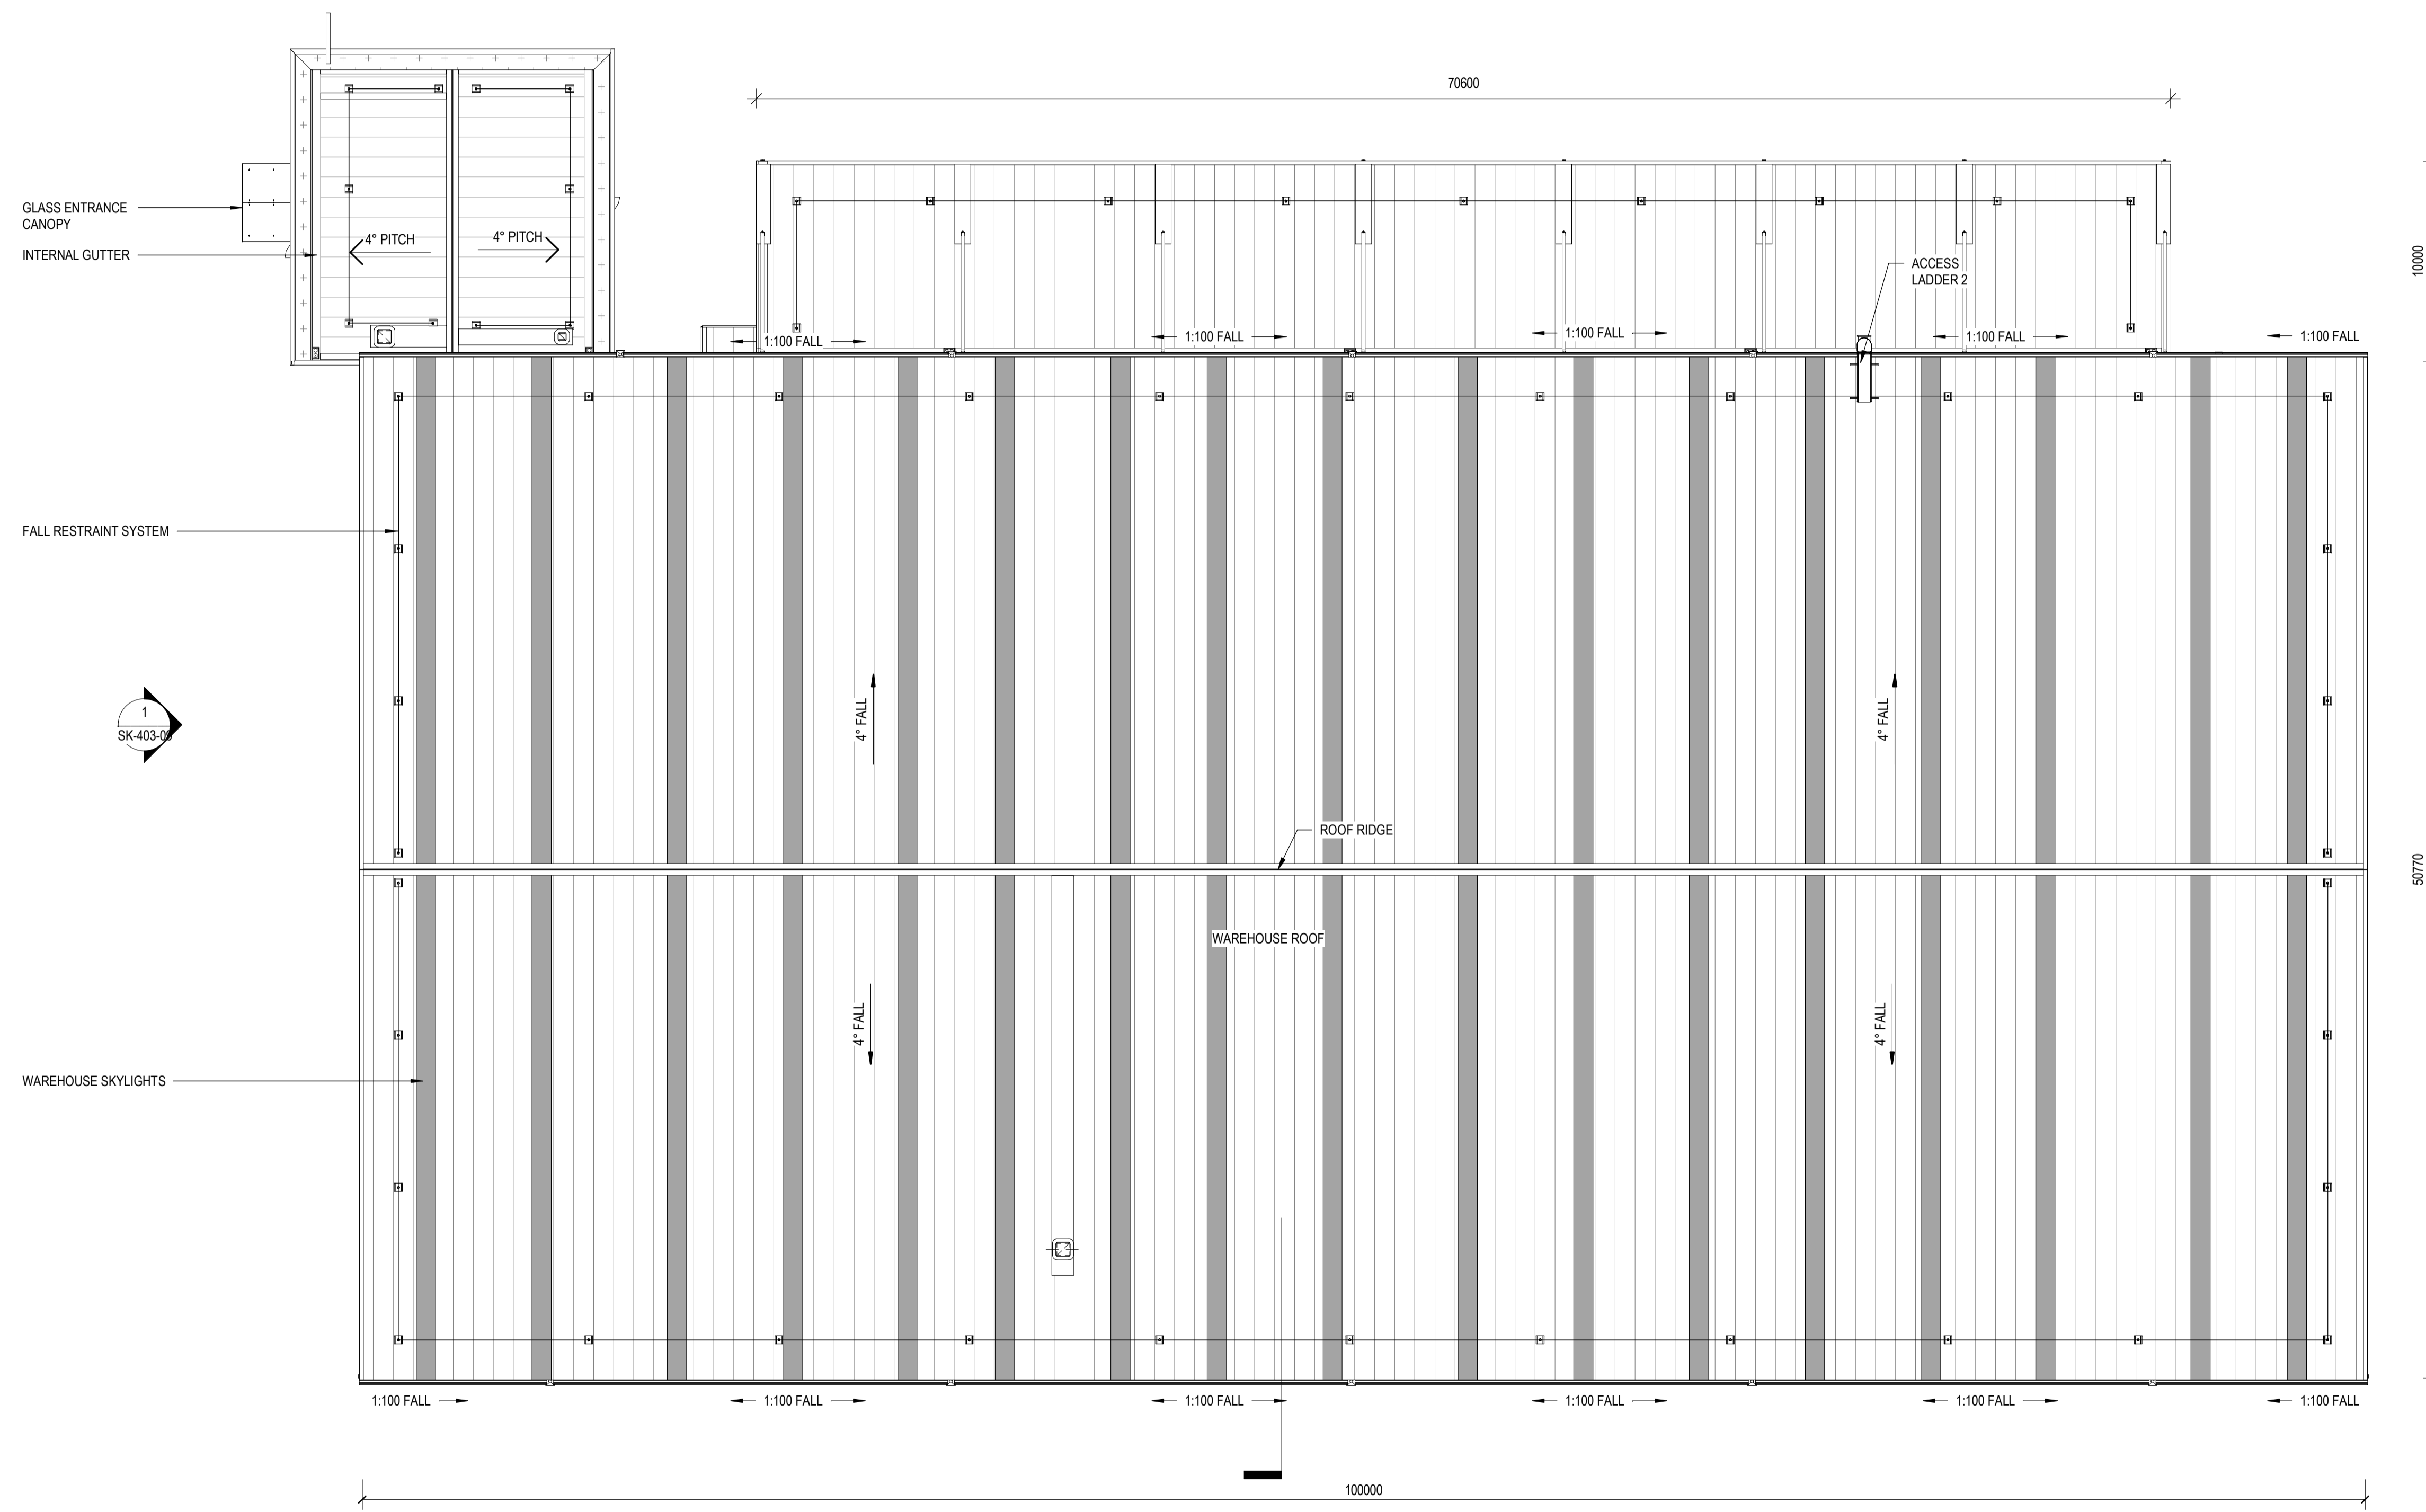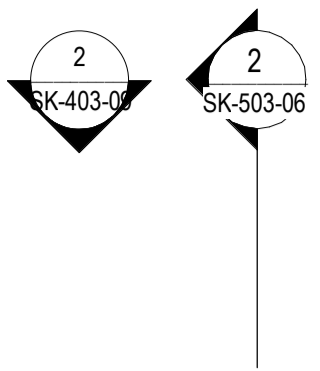

1 ROOF PLAN - BLDG B  
A406-B 1:200


SCALE: 1 : 200 @A1

# OAK INDUSTRIAL PARK

LOCATION: 21 OAK ROAD, WIRI | DATE: 10/29/18 | PROJECT NO: 1315-09 | DWG NO: SK-153-03

WOODHAMS  
MEIKLE  
ZHAN  
ARCHITECTS

6/11/2018 8:41:14 AM

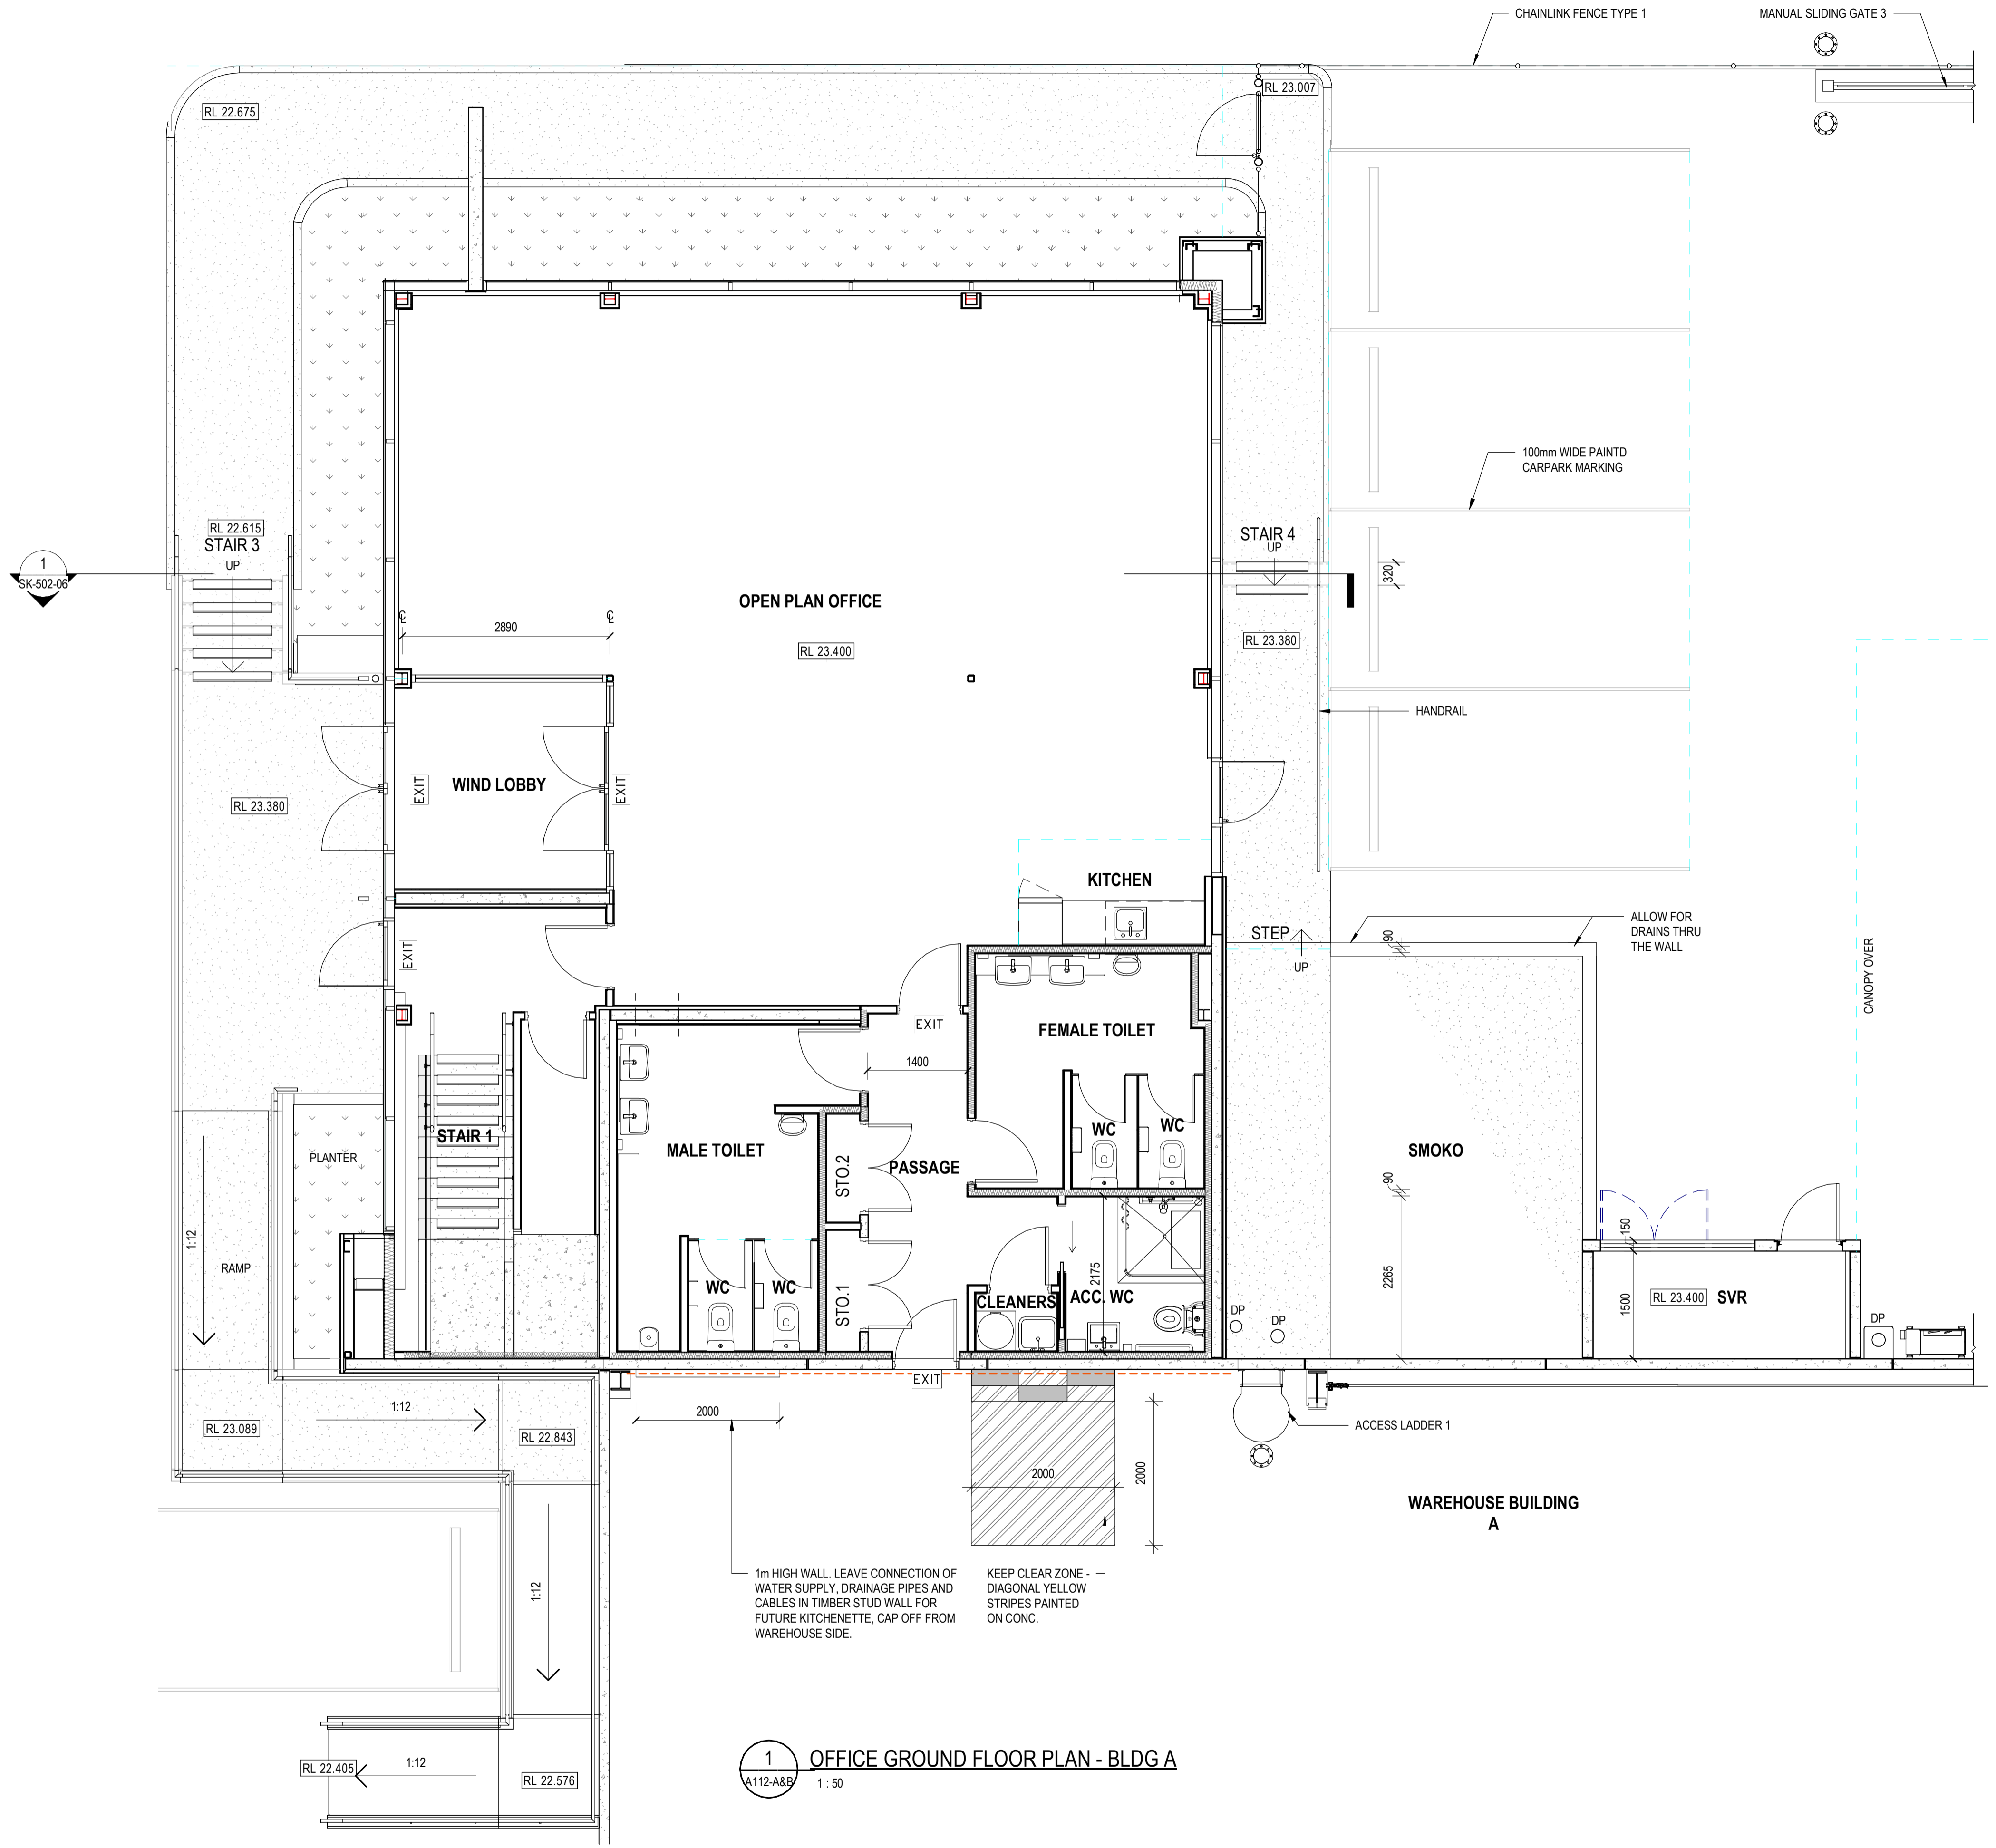

1 OFFICE GROUND FLOOR PLAN - BLDG A  
A112-A&B 1:50

SCALE: 1 : 50 @A1


# OAK INDUSTRIAL PARK

LOCATION: 21 OAK ROAD, WIRI | DATE: 10/29/18 | PROJECT NO: 1315-09 | DWG NO: SK-202-06

6/11/2018 8:41:17 AM

**WOODHAM'S  
MEIKLE  
ZHAN  
ARCHITECTS**

1  
SK-502-06

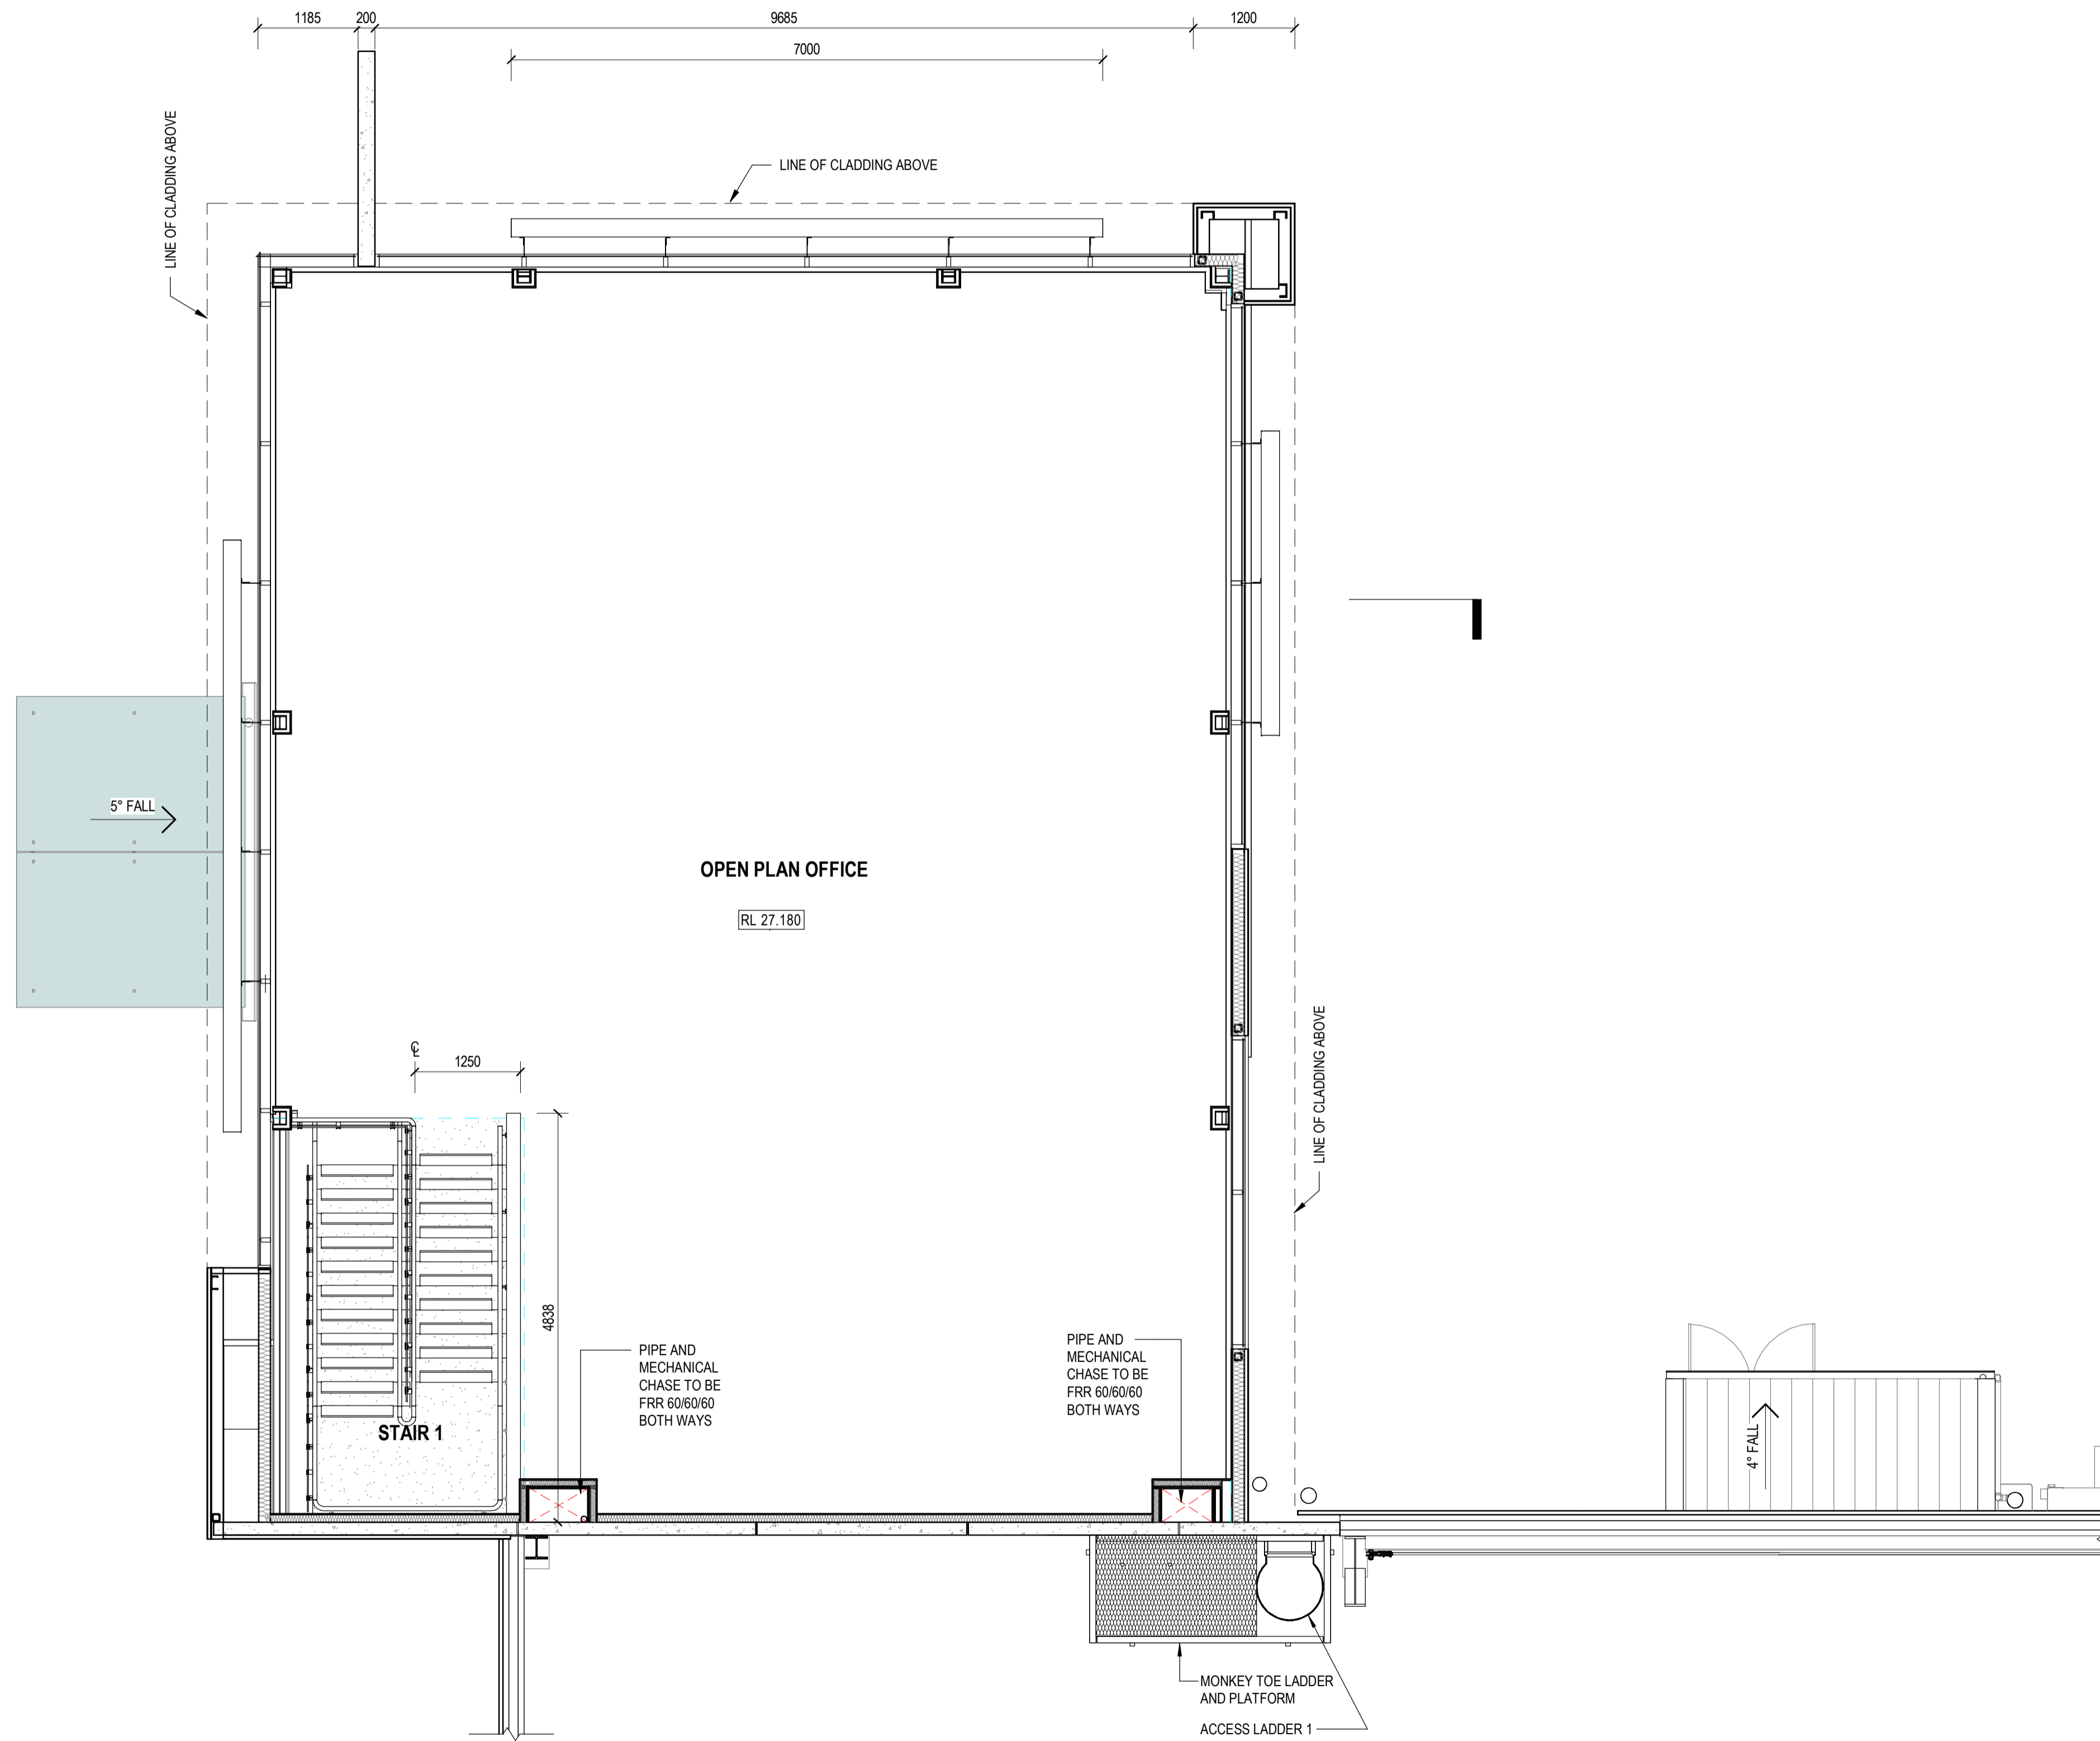

1 OFFICE FIRST FLOOR PLAN - BLDG A  
A401-A 1:50


SCALE: 1 : 50 @A1

# OAK INDUSTRIAL PARK

LOCATION: 21 OAK ROAD, WIRI | DATE: 10/30/18 | PROJECT NO: 1315-09 | DWG NO: SK-202a-01

6/11/2018 8:41:21 AM

WOODHAMS  
MEIKLE  
ZHAN  
ARCHITECTS

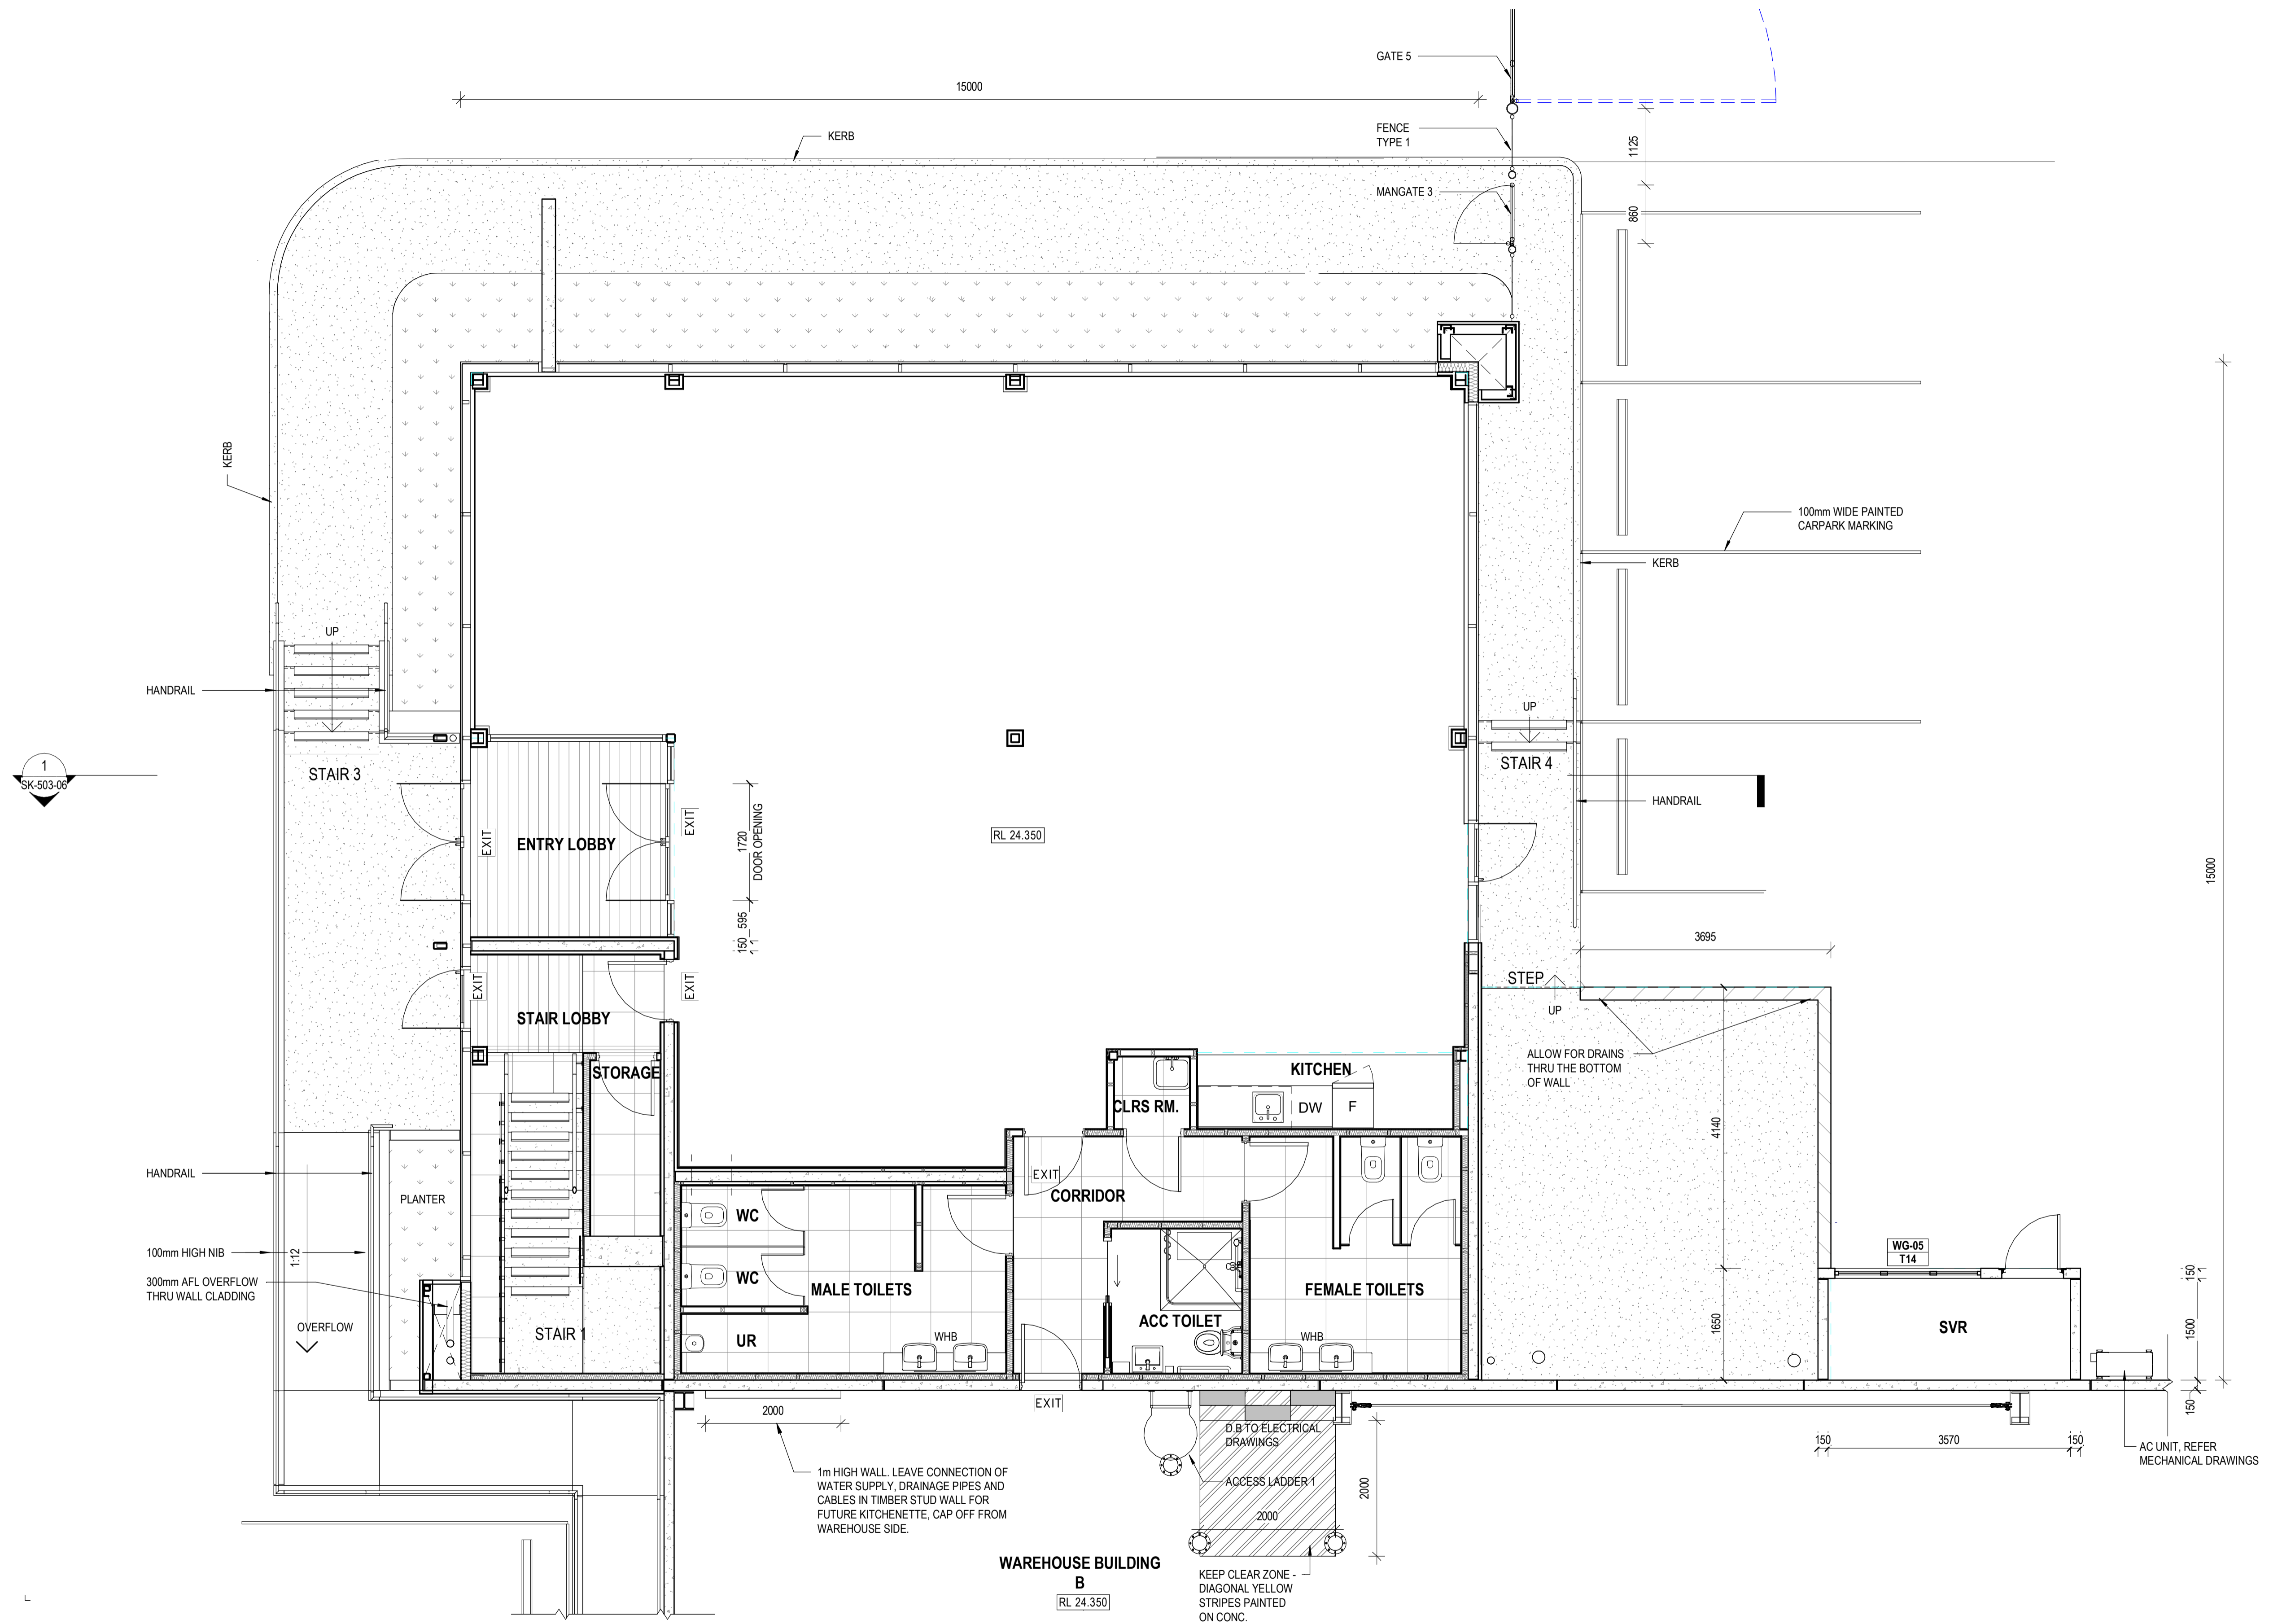


SCALE: 1 : 50 @A1

1 OFFICE GROUND FLOOR PLAN - BLDG B  
A112-A&B 1 : 50

# OAK INDUSTRIAL PARK

LOCATION: 21 OAK ROAD, WIRI | DATE: 10/29/18 | PROJECT NO: 1315-09 | DWG NO: SK-203-06


6/11/2018 8:41:25 AM

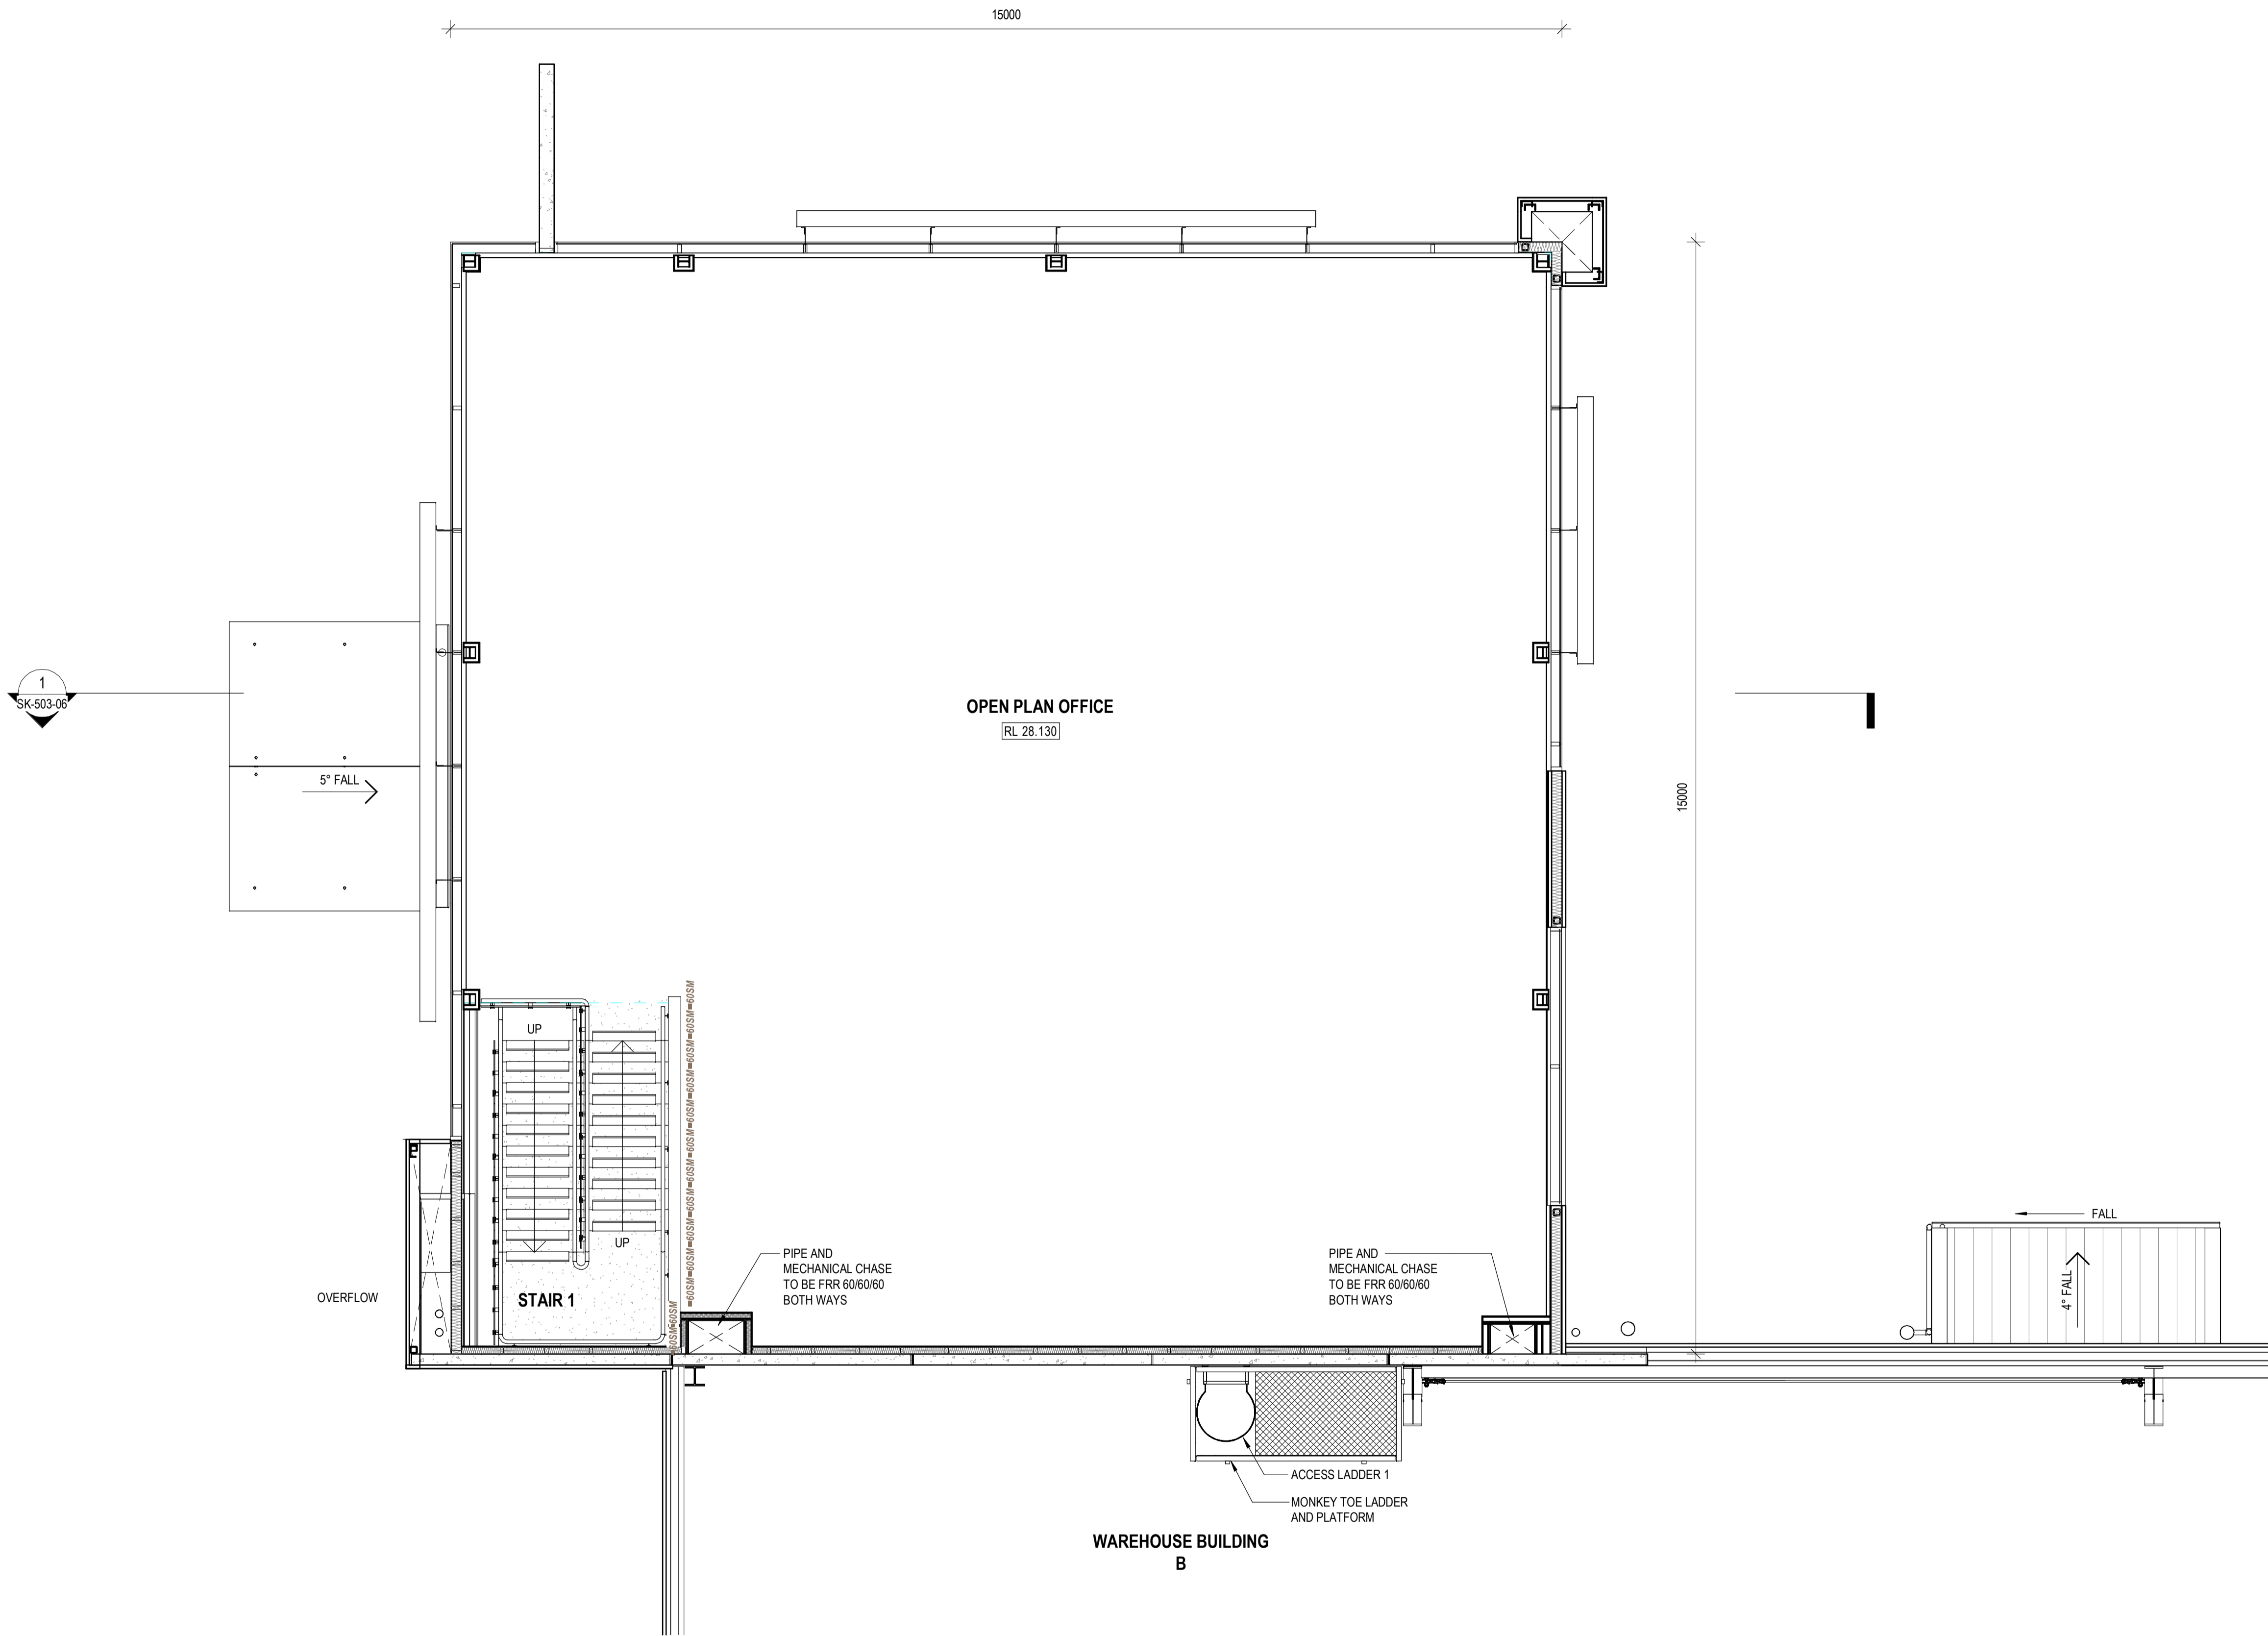


1 OFFICE FIRST FLOOR PLAN - BLDG B  
A406-B 1:50

# OAK INDUSTRIAL PARK


LOCATION: 21 OAK ROAD, WIRI | DATE: 10/30/18 | PROJECT NO: 1315-09 | DWG NO: SK-206a-01

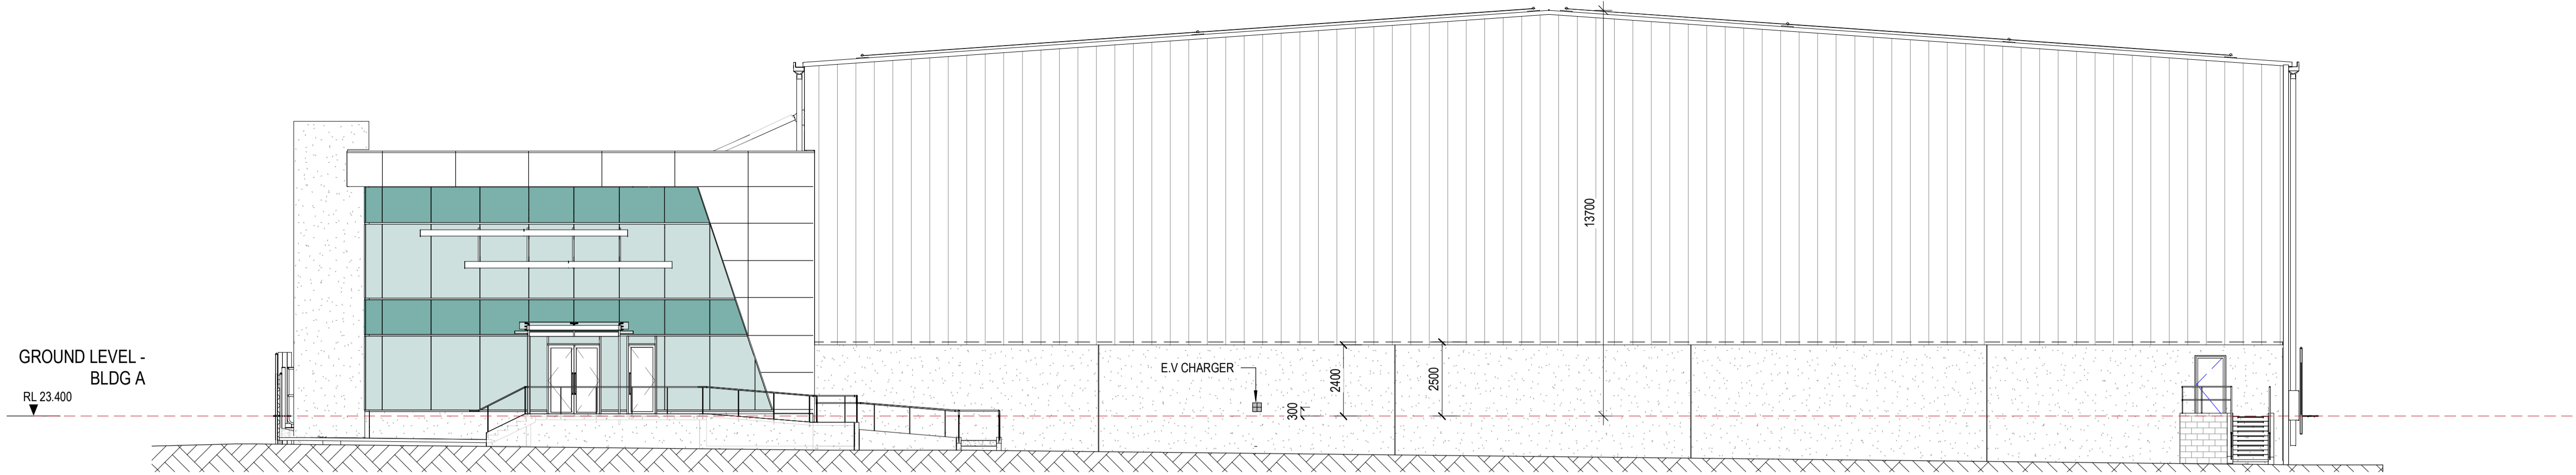

2 SK-502-06  
1 SK-112-04  
WEST ELEVATION - BLDG A  
1:125

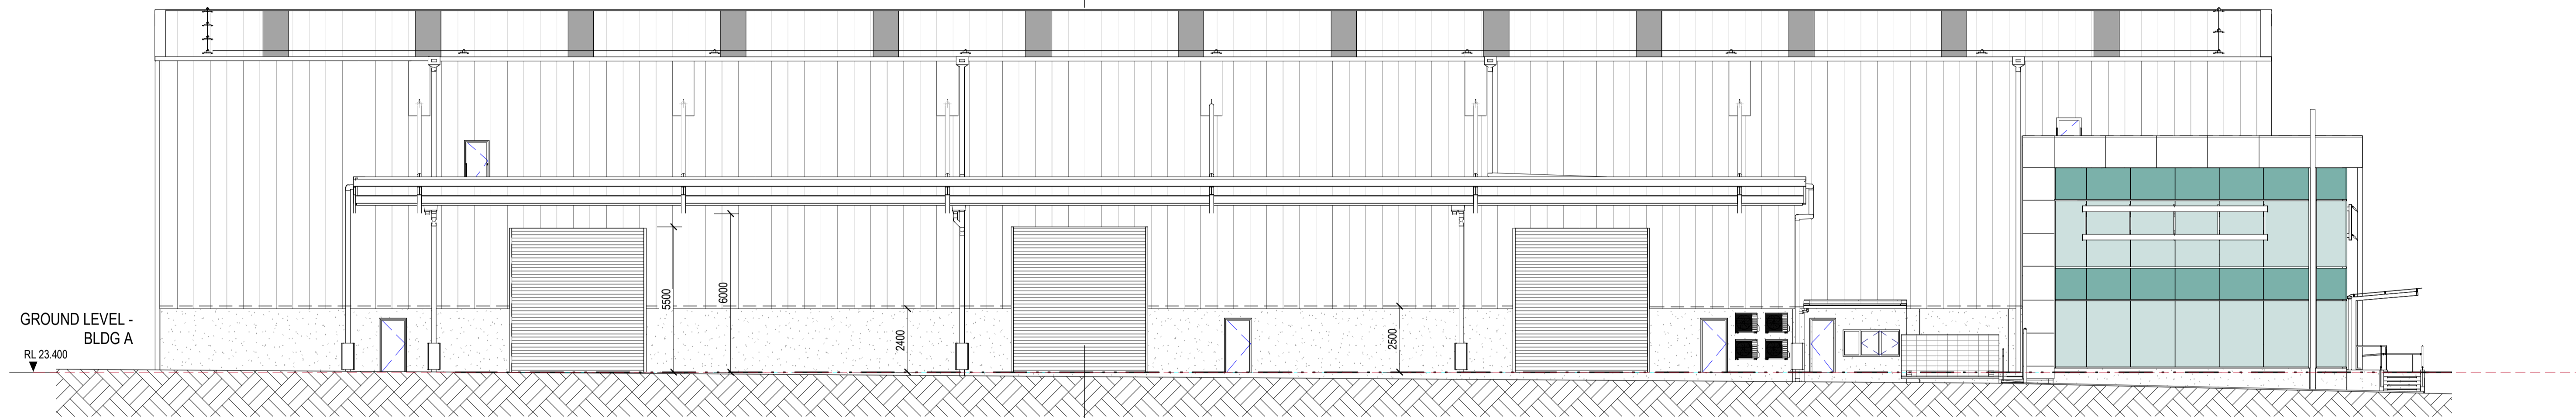

2 SK-112-04  
NORTH ELEVATION - BLDG A  
1:125

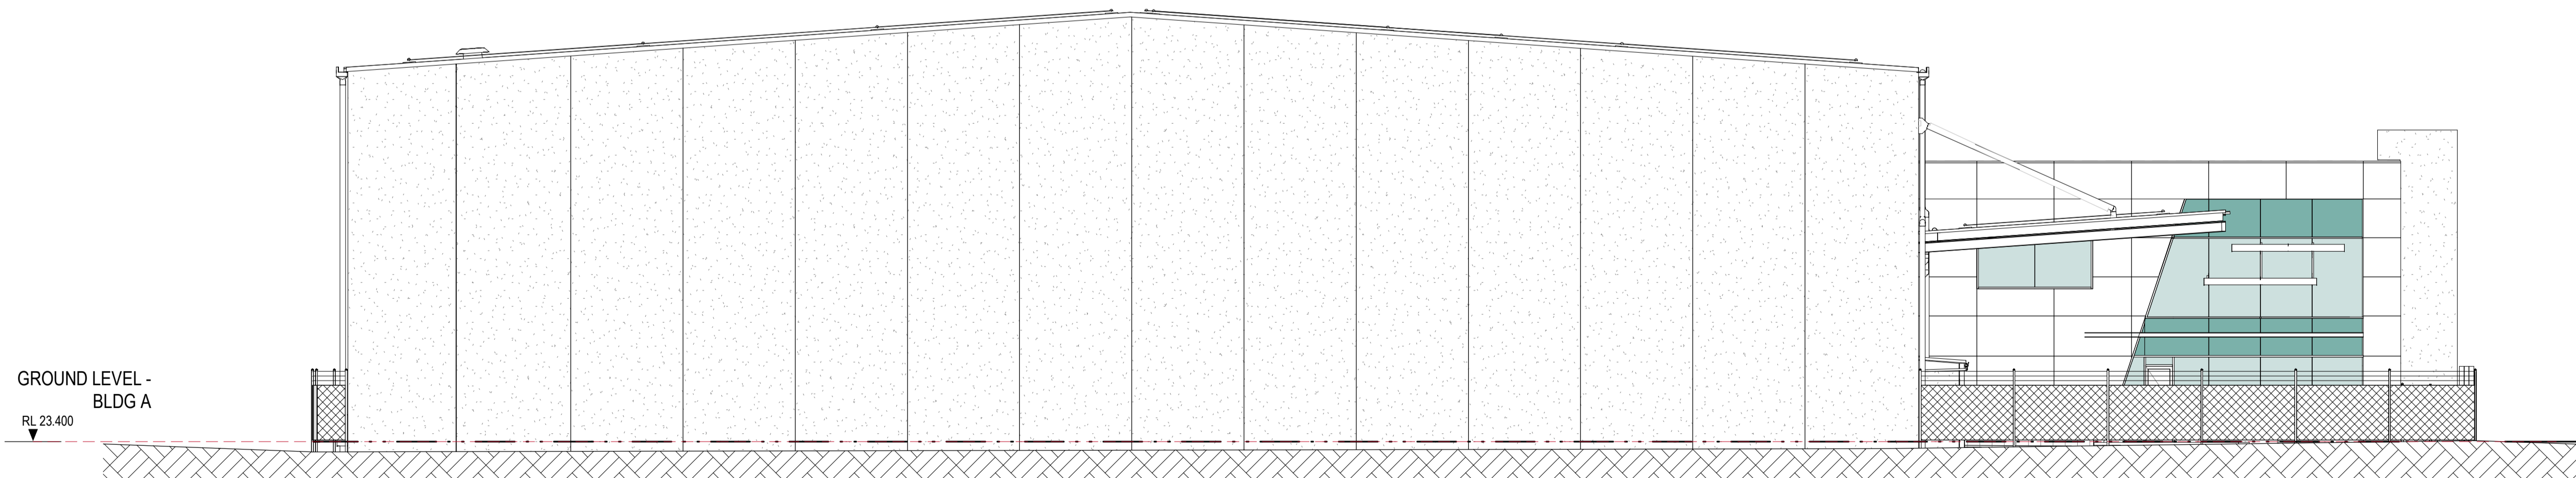


3 SK-112-04  
EAST ELEVATION - BLDG A  
1:125


SCALE: 1:125 @A1

# OAK INDUSTRIAL PARK


LOCATION: 21 OAK ROAD, WIRI | DATE: 10/29/18 | PROJECT NO: 1315-09 | DWG NO: SK-402-09

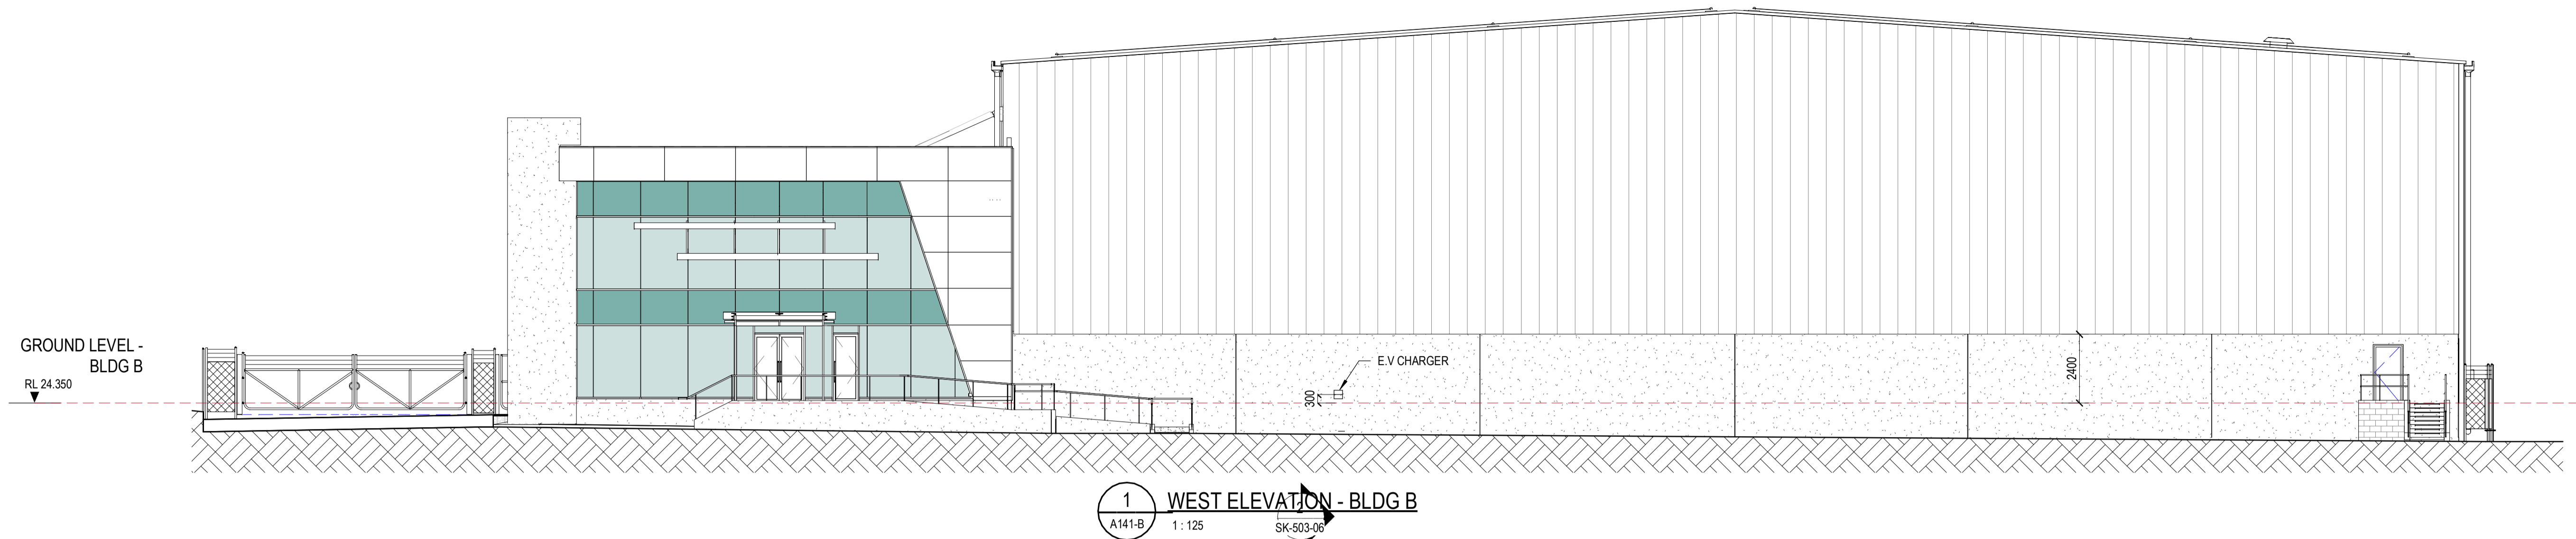

1 WEST ELEVATION - BLDG B  
A141-B 1:125 SK-503-06

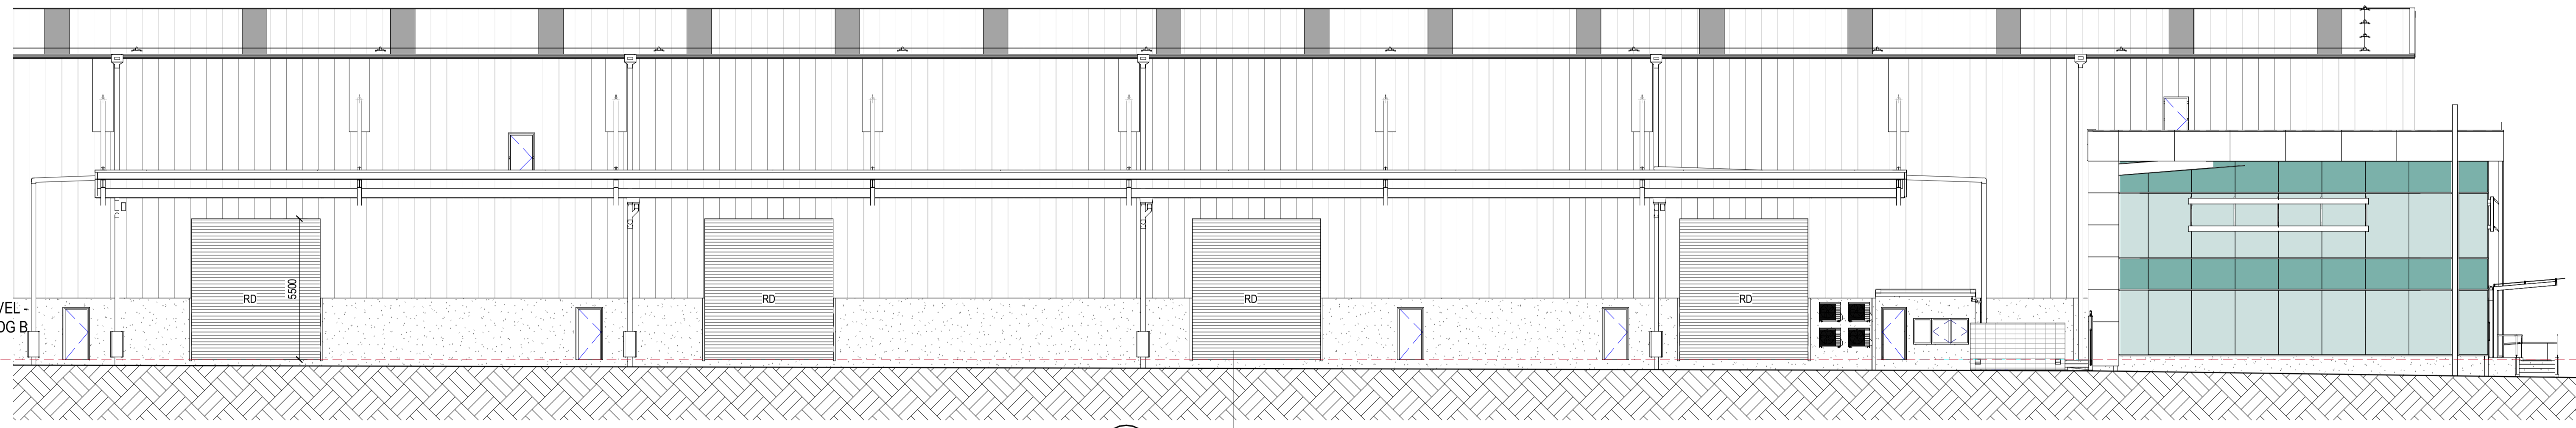

2 NORTH ELEVATION - BLDG B  
SK-113-04 1:125

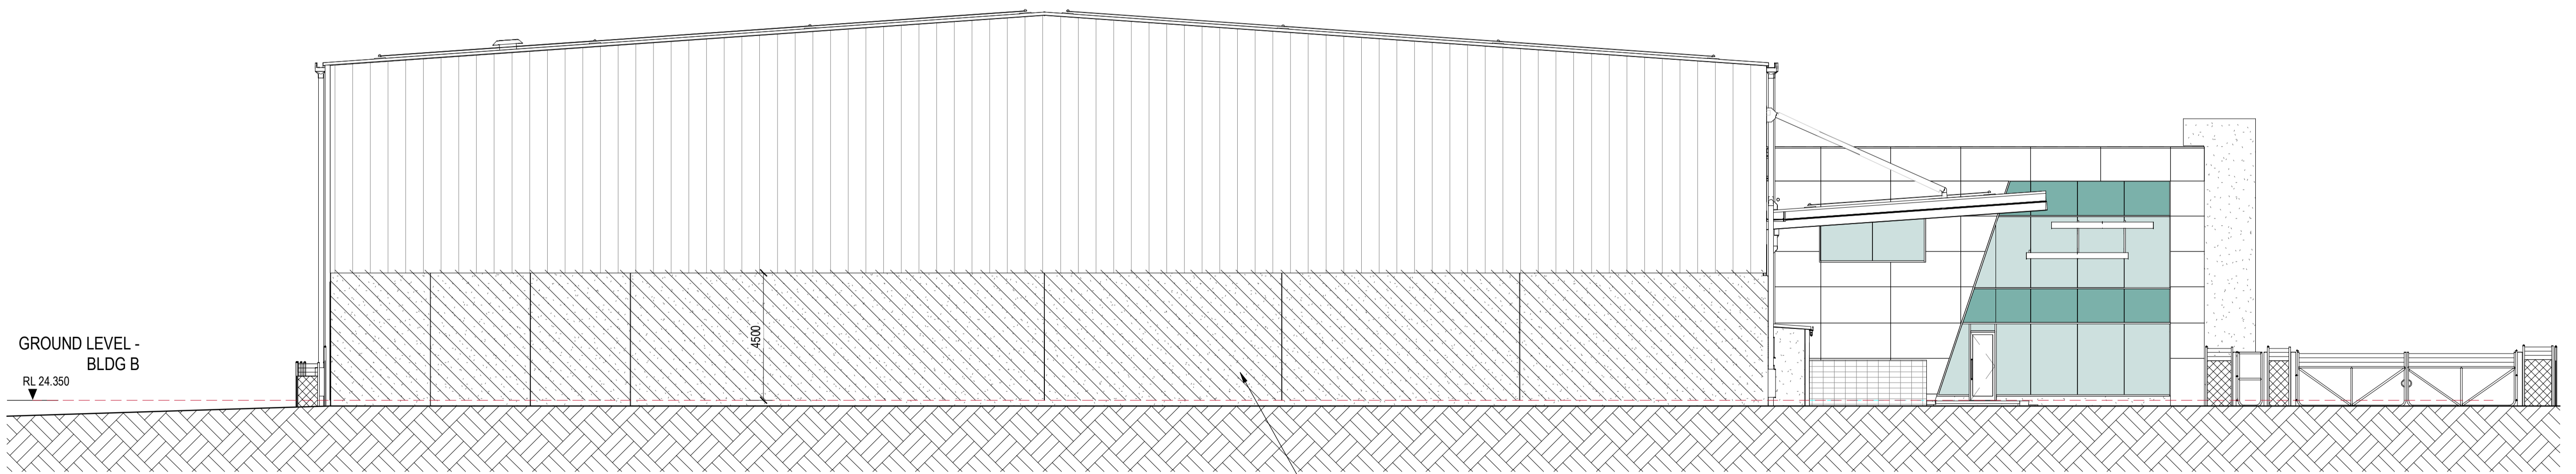

3 EAST ELEVATION - BLDG B  
SK-113-04 1:125 35% OF THE WALL TO BE FIRE-RATED



SCALE: 1:125 @A1

# OAK INDUSTRIAL PARK

LOCATION: 21 OAK ROAD, WIRI | DATE: 10/29/18 | PROJECT NO: 1315-09 | DWG NO: SK-403-09

WOODHAMS  
MEIKLE  
ZHAN  
ARCHITECTS

6/11/2018 8:41:37 AM

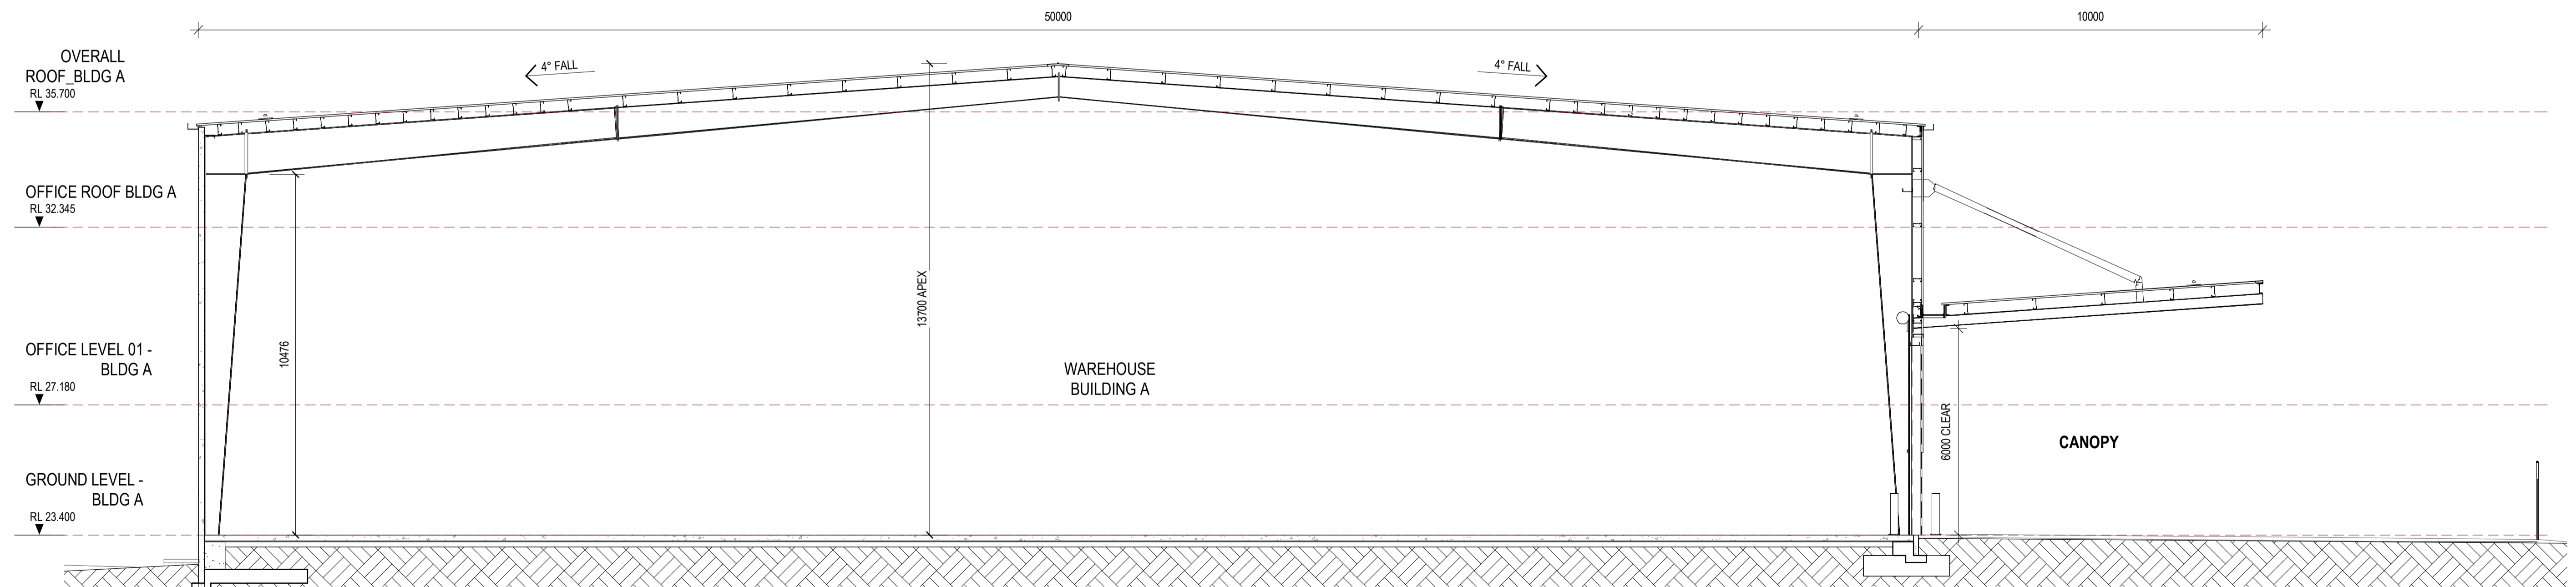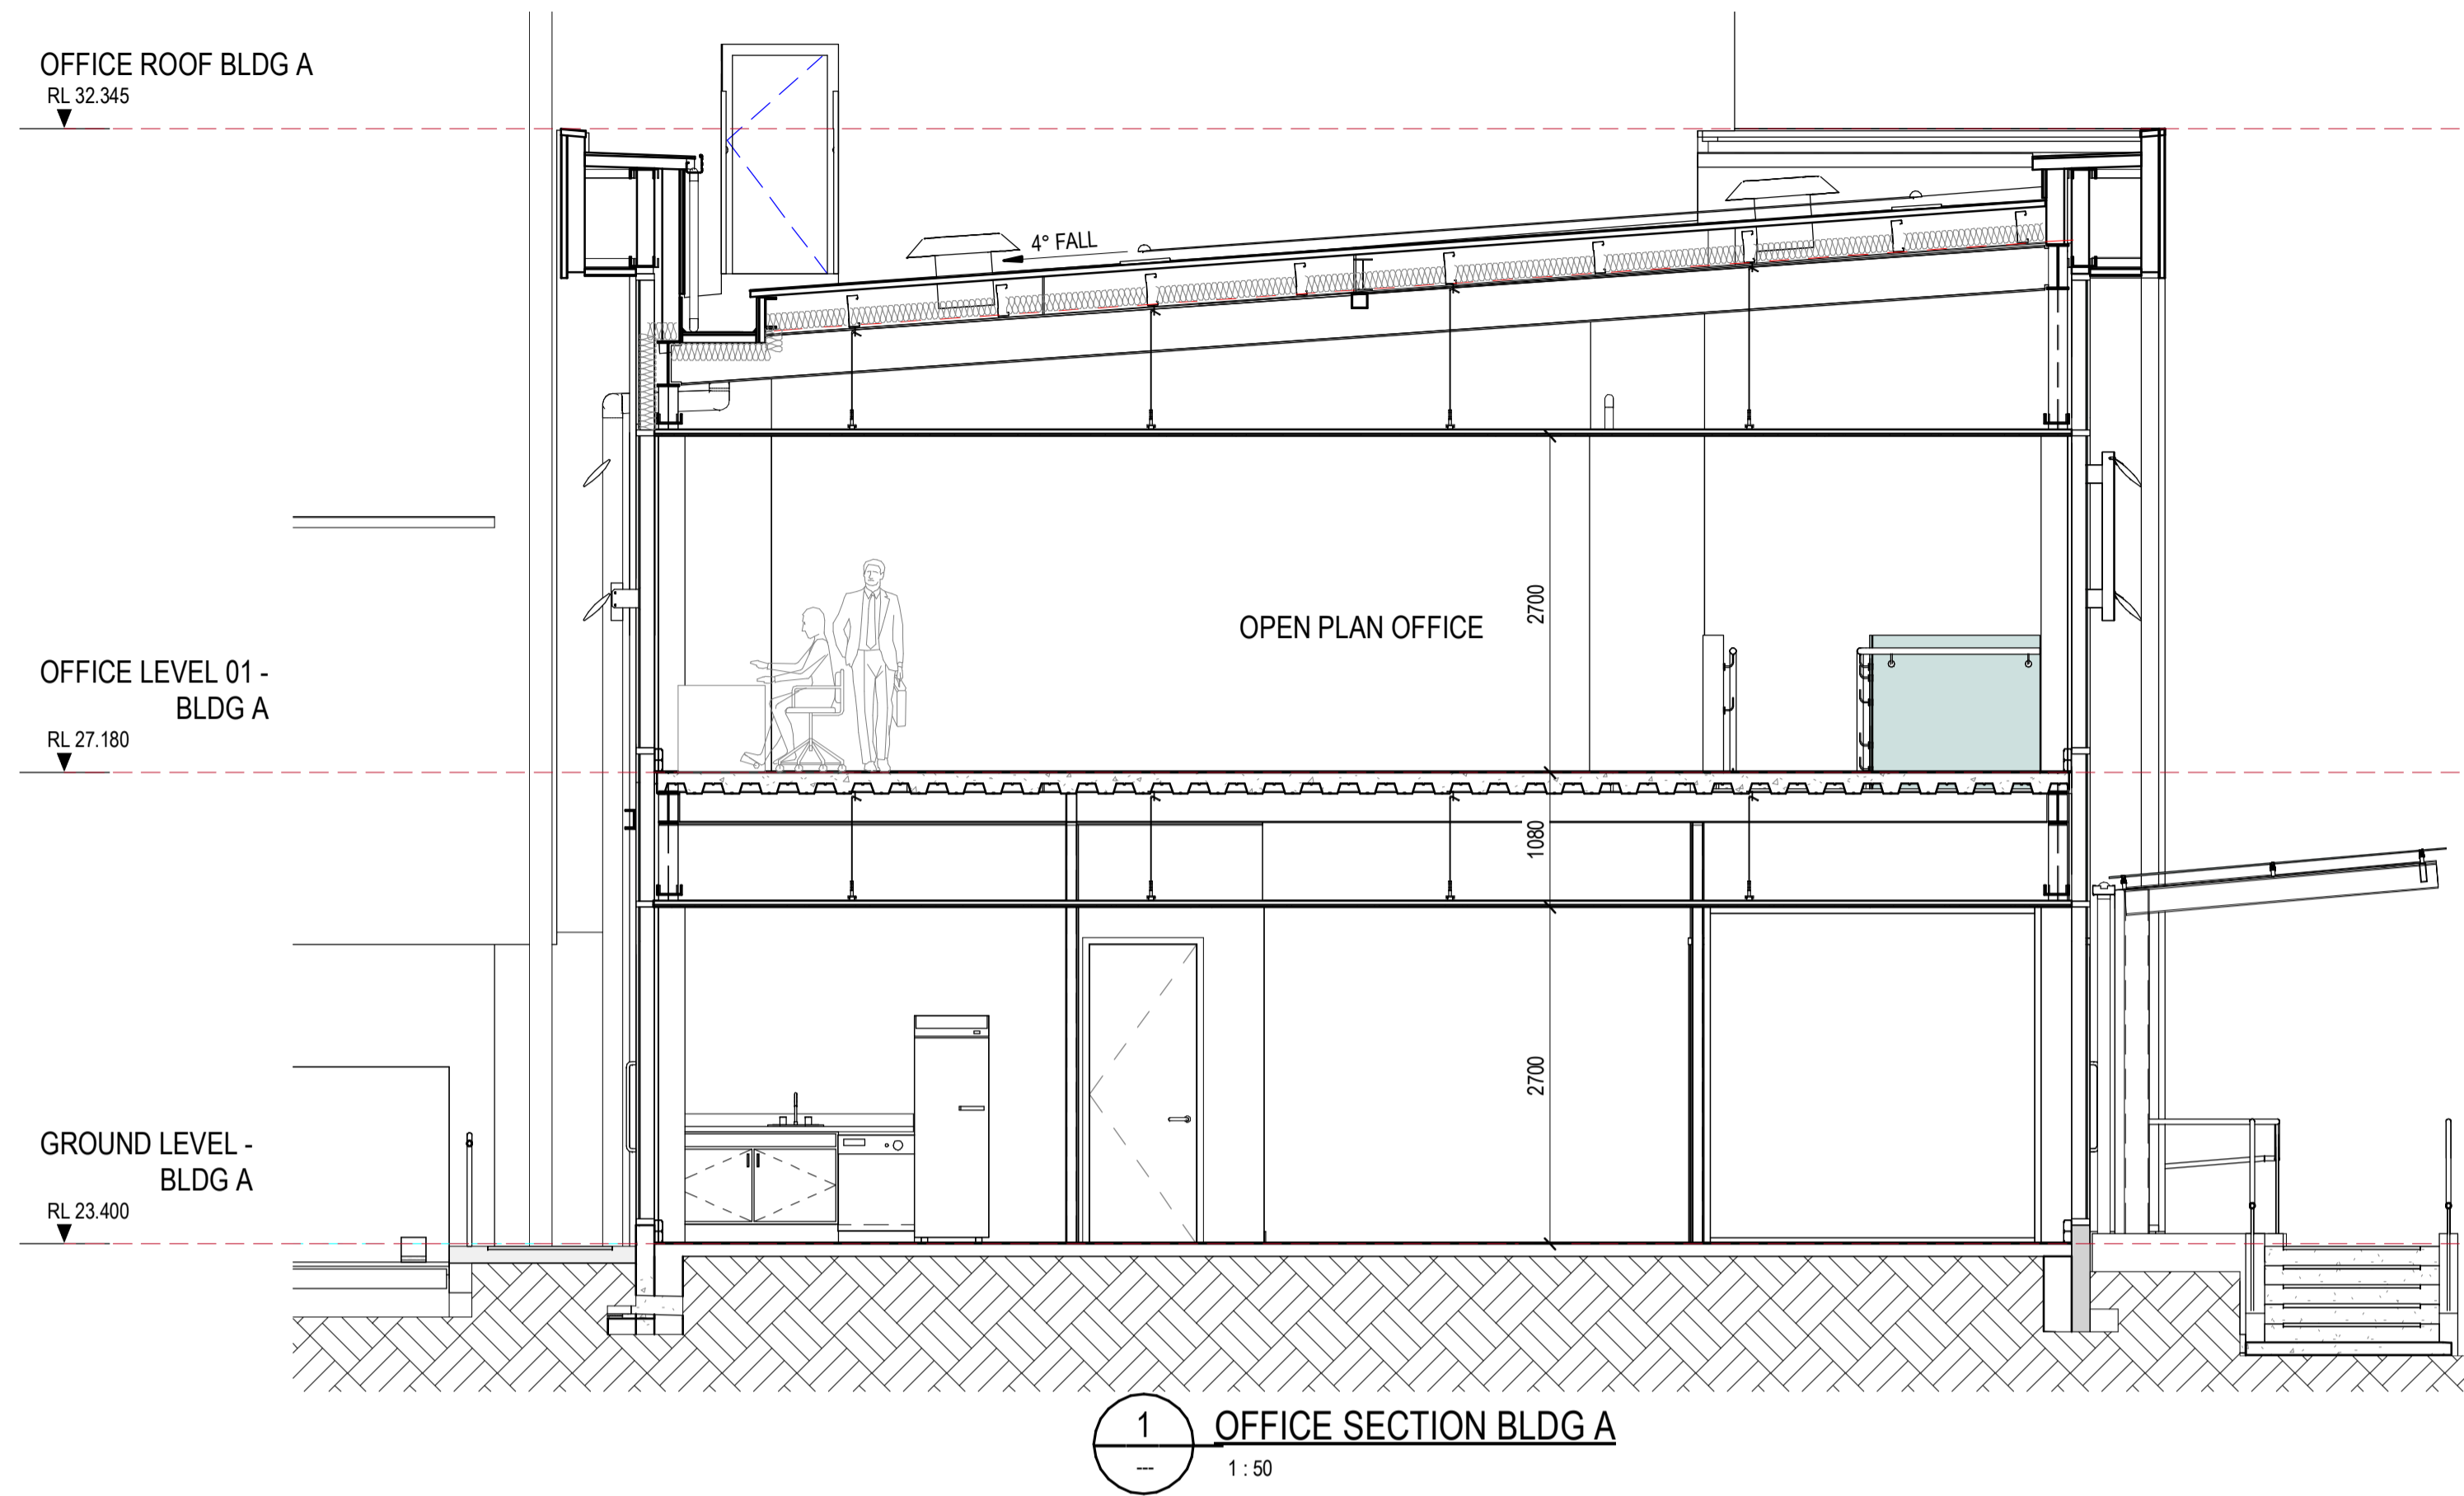

SCALE: As indicated @A1


2 WAREHOUSE SECTION - BLDG A  
A501-A 1:100

# OAK INDUSTRIAL PARK


LOCATION: 21 OAK ROAD, WIRI | DATE: 10/29/18 | PROJECT NO: 1315-09 | DWG NO: SK-502-06

WOODHAMS  
MEIKLE  
ZHAN  
ARCHITECTS



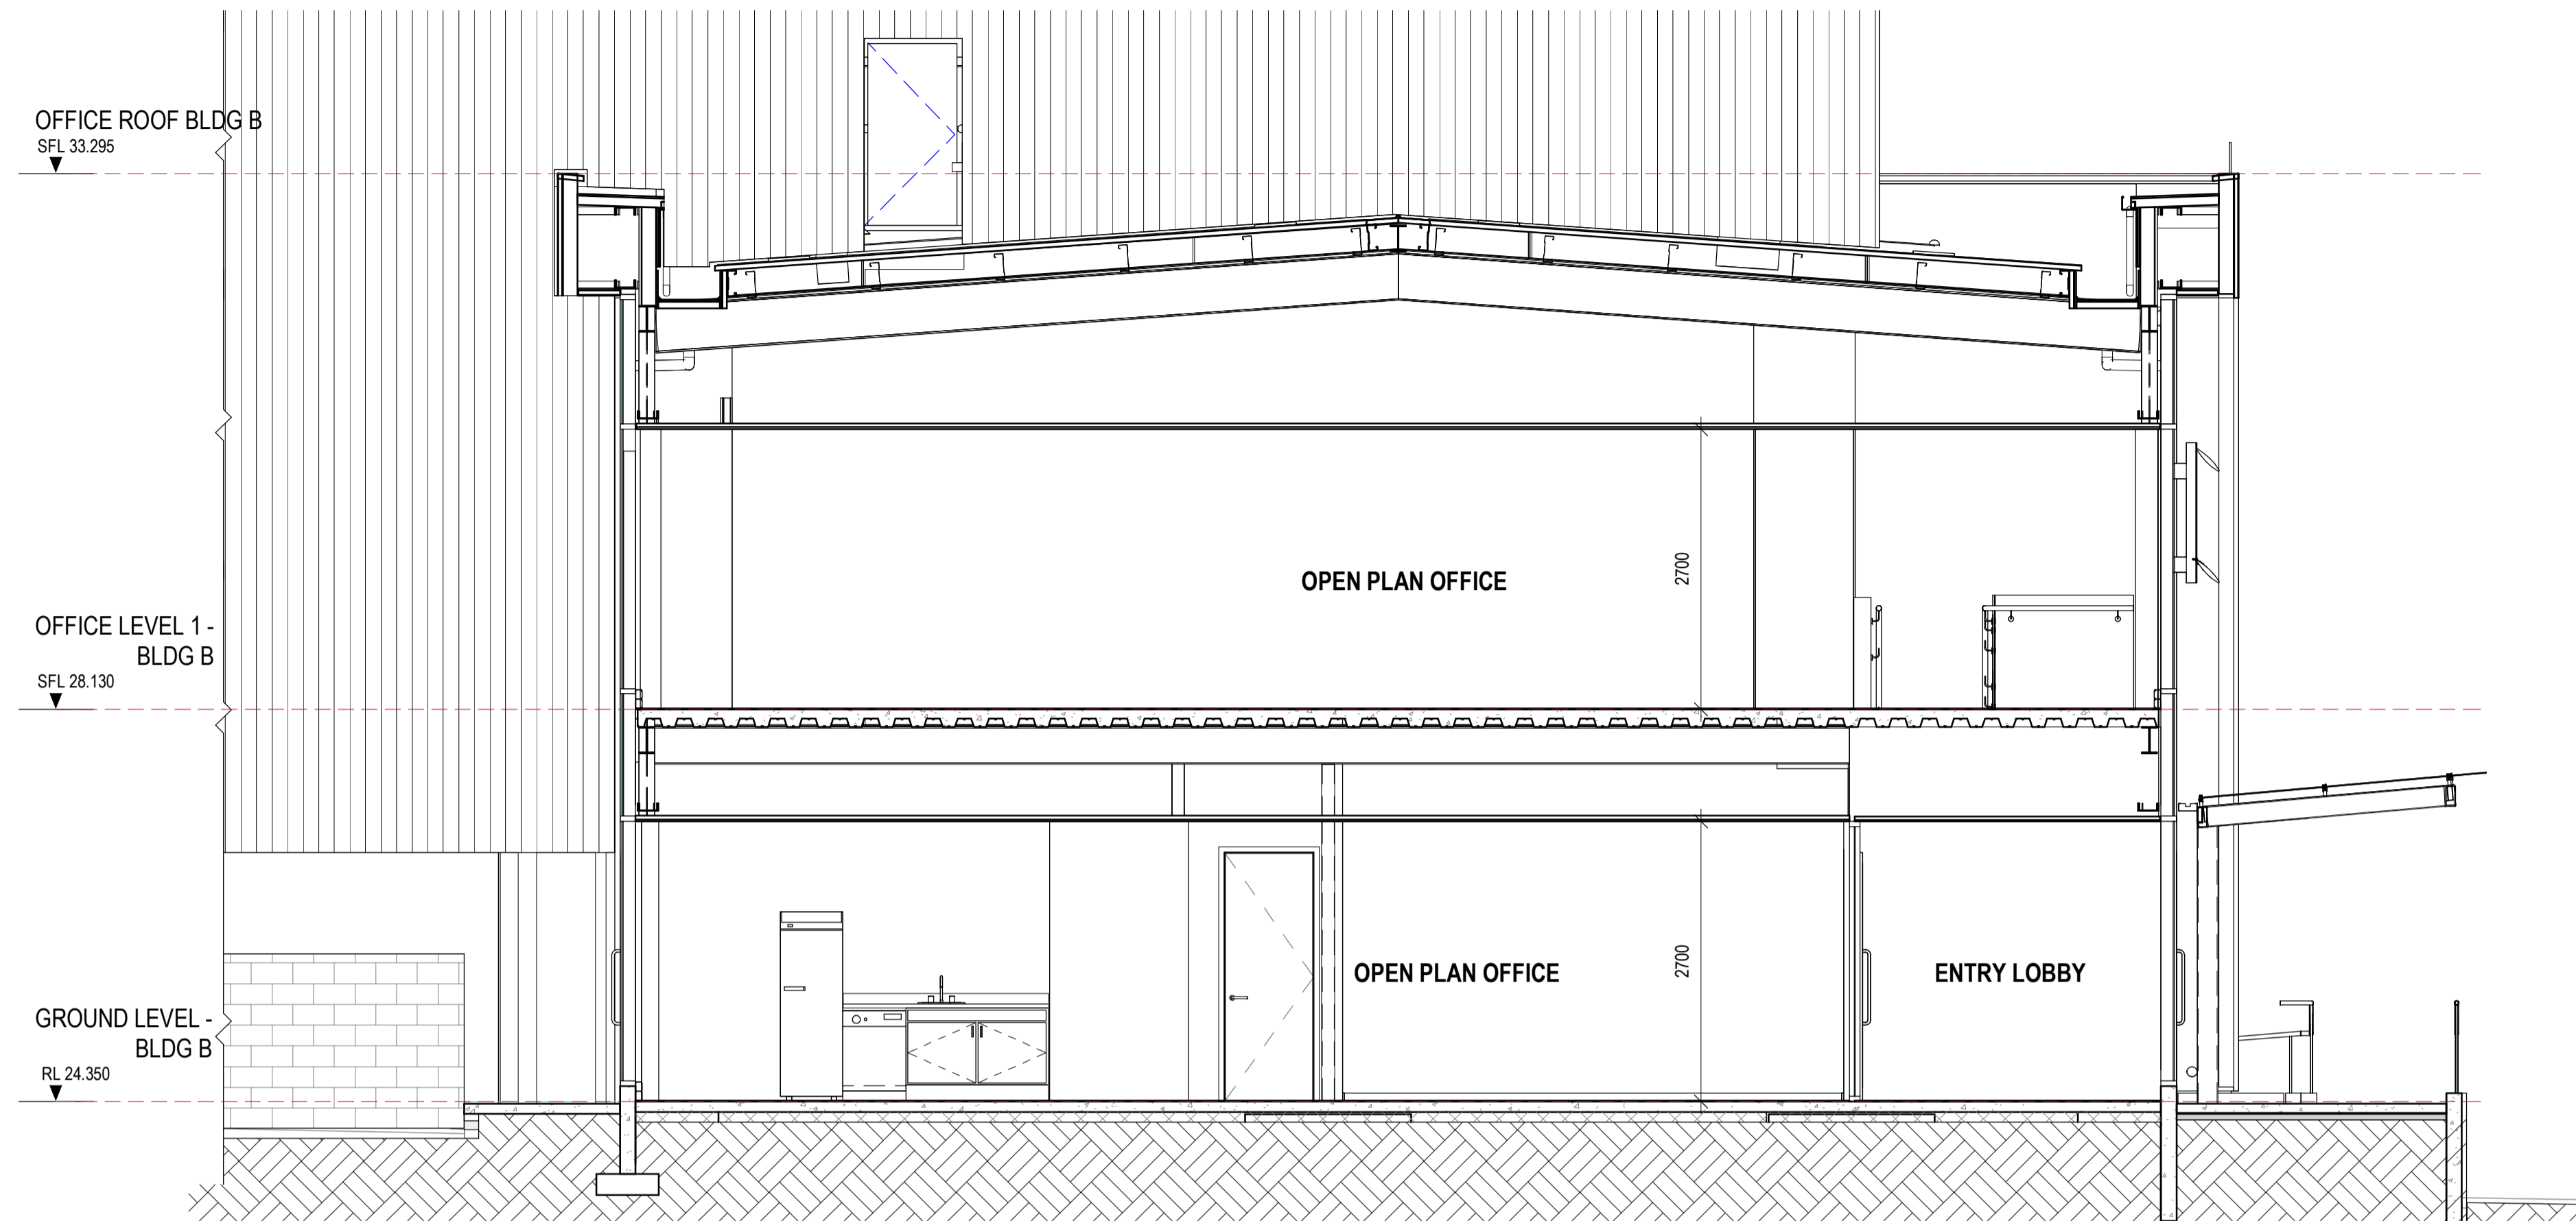

1 OFFICE SECTION BUILDING B  
A453-B 1:50

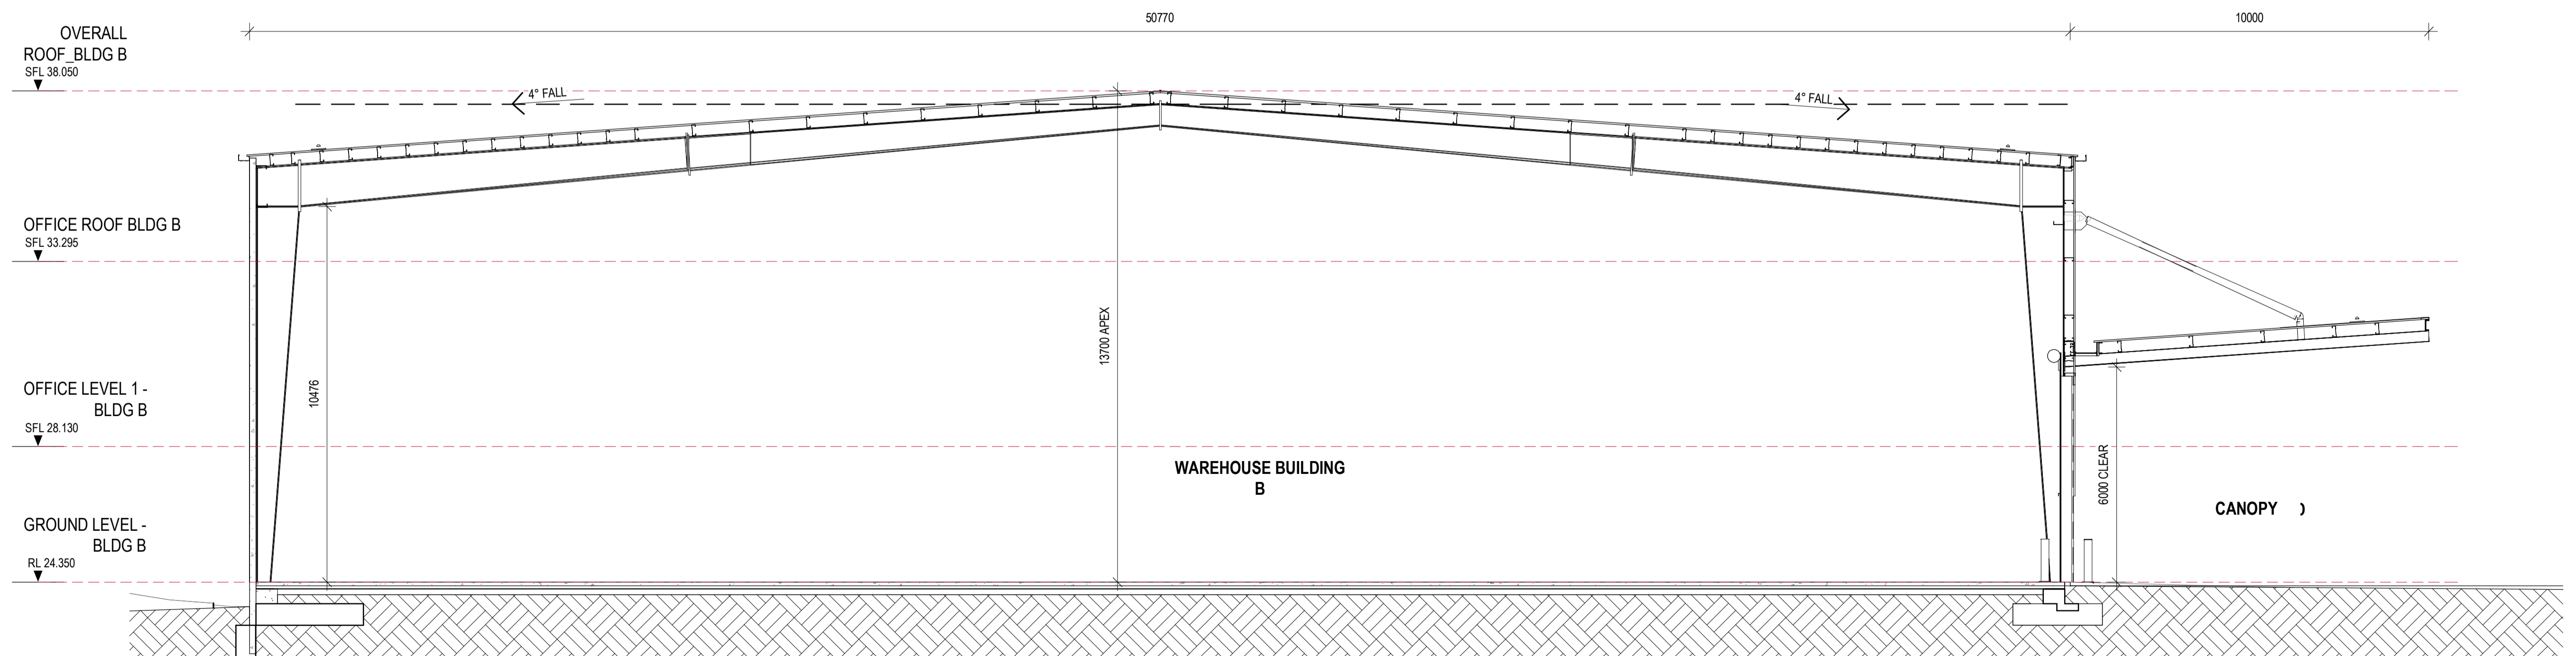

2 WAREHOUSE SECTION - BLDG B  
A406-B 1:100

SCALE: As indicated @A1

# OAK INDUSTRIAL PARK

LOCATION: 21 OAK ROAD, WIRI | DATE: 10/29/18 | PROJECT NO: 1315-09 | DWG NO: SK-503-06

WOODHAM'S  
MEIKLE  
ZHAN  
ARCHITECTS