



PERSPECTIVE-01

# OAK INDUSTRIAL PARK

LOCATION: 21 OAK ROAD, WIRI | DATE: 29/10/18 | PROJECT NO: 1315-09 | DWG NO: SK-001-03



PERSPECTIVE-02

# OAK INDUSTRIAL PARK

LOCATION: 21 OAK ROAD, WIRI | DATE: 10/29/18 | PROJECT NO: 1315-09 | DWG NO: SK-002-04




PERSPECTIVE-03  
SCALE: @A1

# OAK INDUSTRIAL PARK

LOCATION: 21 OAK ROAD, WIRI | DATE: 10/29/18 | PROJECT NO: 1315-09 | DWG NO: SK-003-04

WOODHAMS  
MEIKLE  
ZHAN  
ARCHITECTS

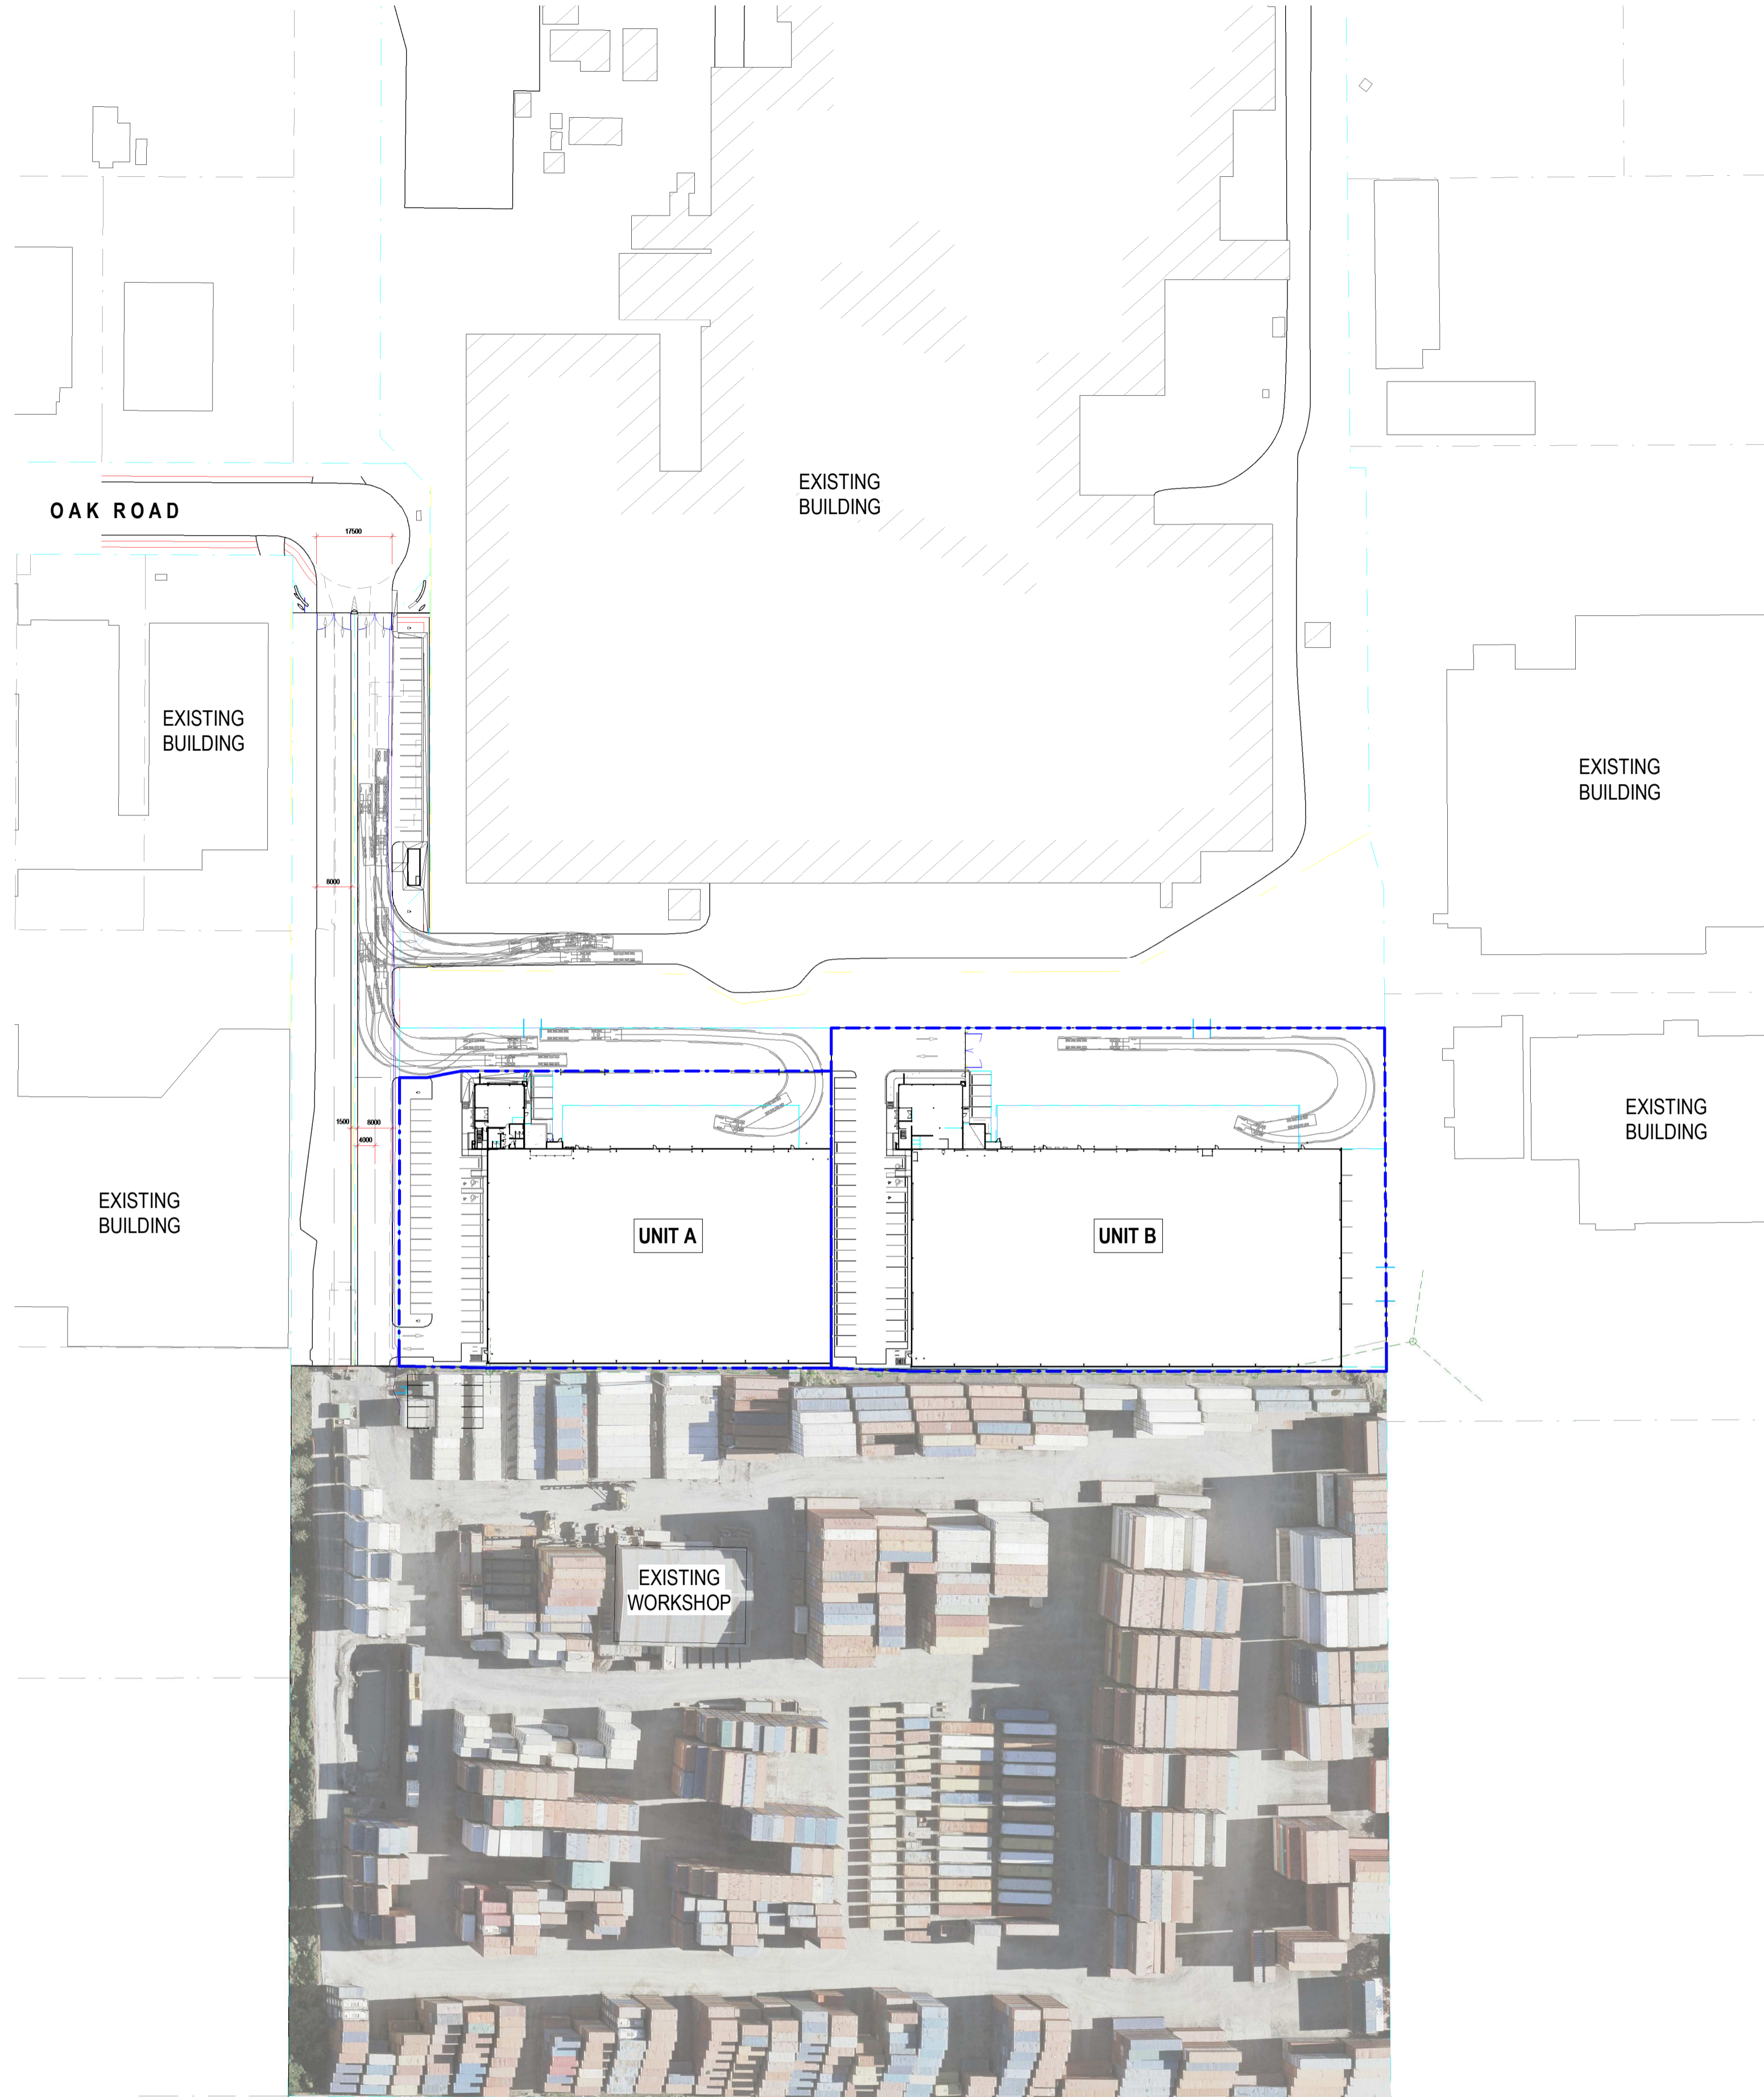


1 OVERALL SITE PLAN  
1:1000

# OAK INDUSTRIAL PARK

LOCATION: 21 OAK ROAD, WIRI | DATE: 10/29/18 | PROJECT NO: 1315-09 | DWG NO: SK-100-13

3/07/2019 11:12:10 AM

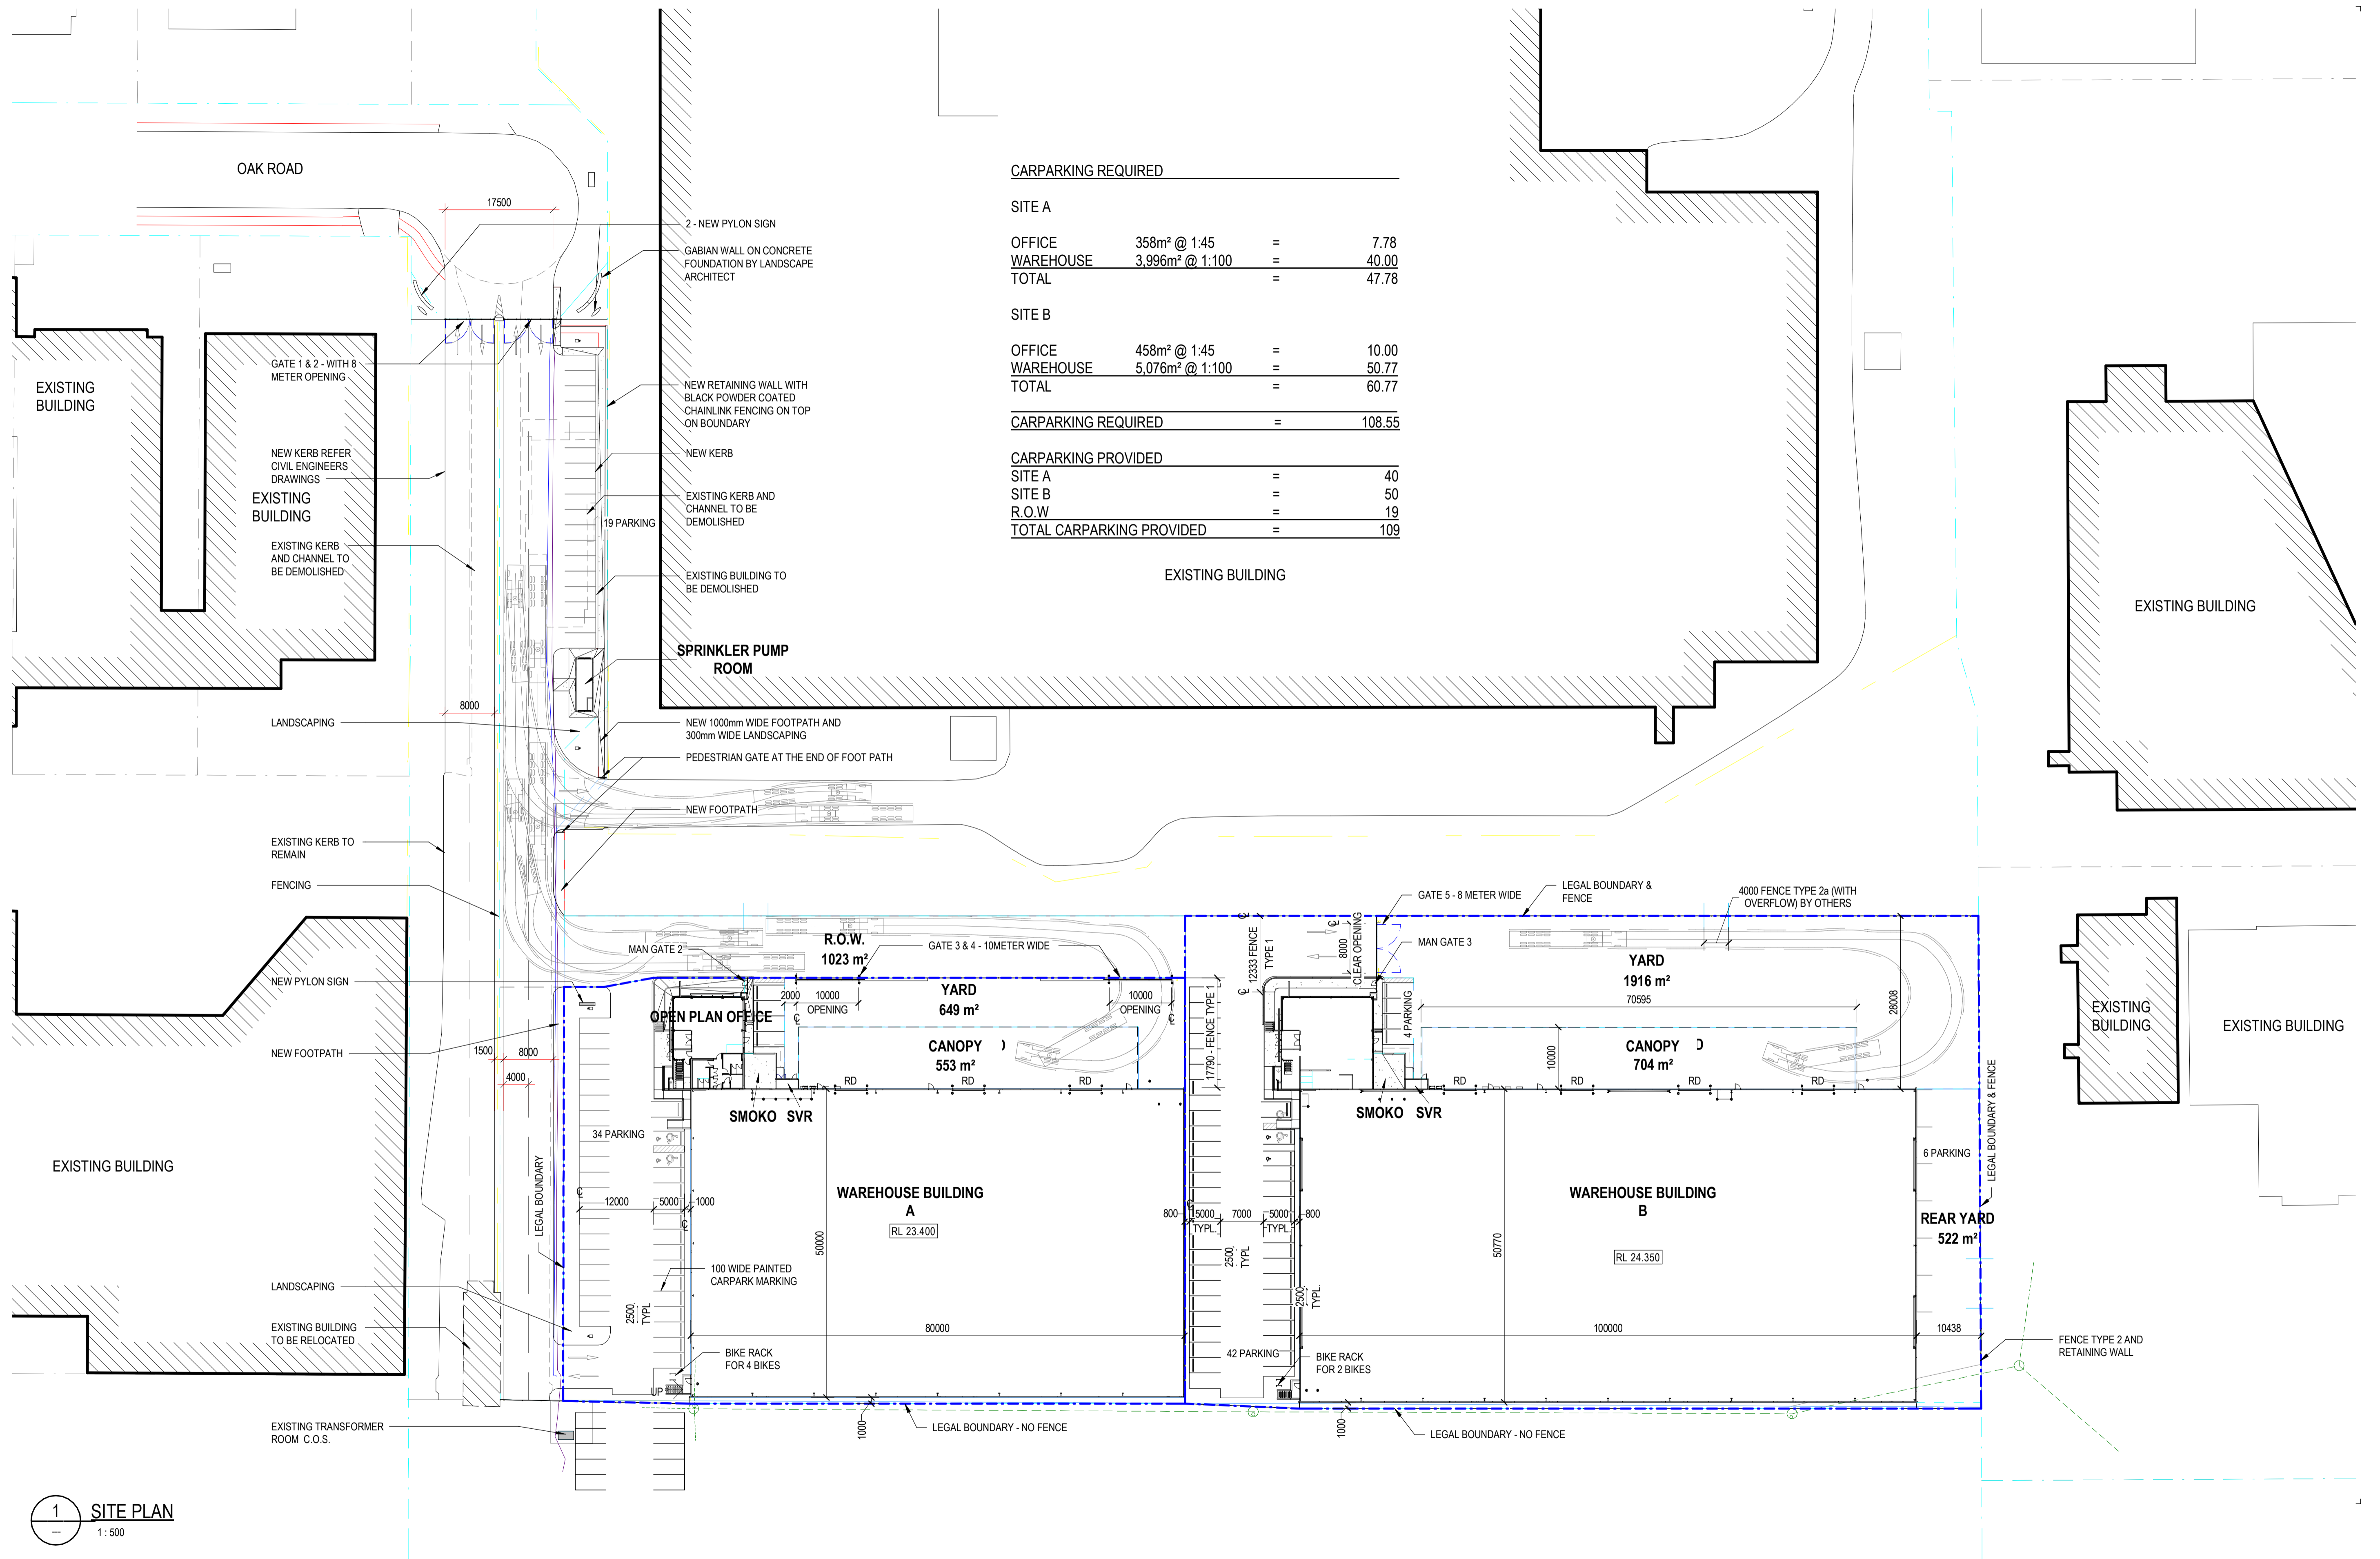

**CARPARKING REQUIRED**

**SITE A**

OFFICE	358m² @ 1:45	=	7.78
WAREHOUSE	3,996m² @ 1:100	=	40.00
<b>TOTAL</b>		=	<b>47.78</b>

**SITE B**

OFFICE	458m² @ 1:45	=	10.00
WAREHOUSE	5,076m² @ 1:100	=	50.77
<b>TOTAL</b>		=	<b>60.77</b>

<b>CARPARKING REQUIRED</b>		=	<b>108.55</b>
----------------------------	--	---	---------------


**CARPARKING PROVIDED**

SITE A	=	40
SITE B	=	50
R.O.W	=	19
<b>TOTAL CARPARKING PROVIDED</b>	=	<b>109</b>

1 SITE PLAN  
1:500

# OAK INDUSTRIAL PARK

LOCATION: 21 OAK ROAD, WIRI | DATE: 10/29/18 | PROJECT NO: 1315-09 | DWG NO: SK-101-41

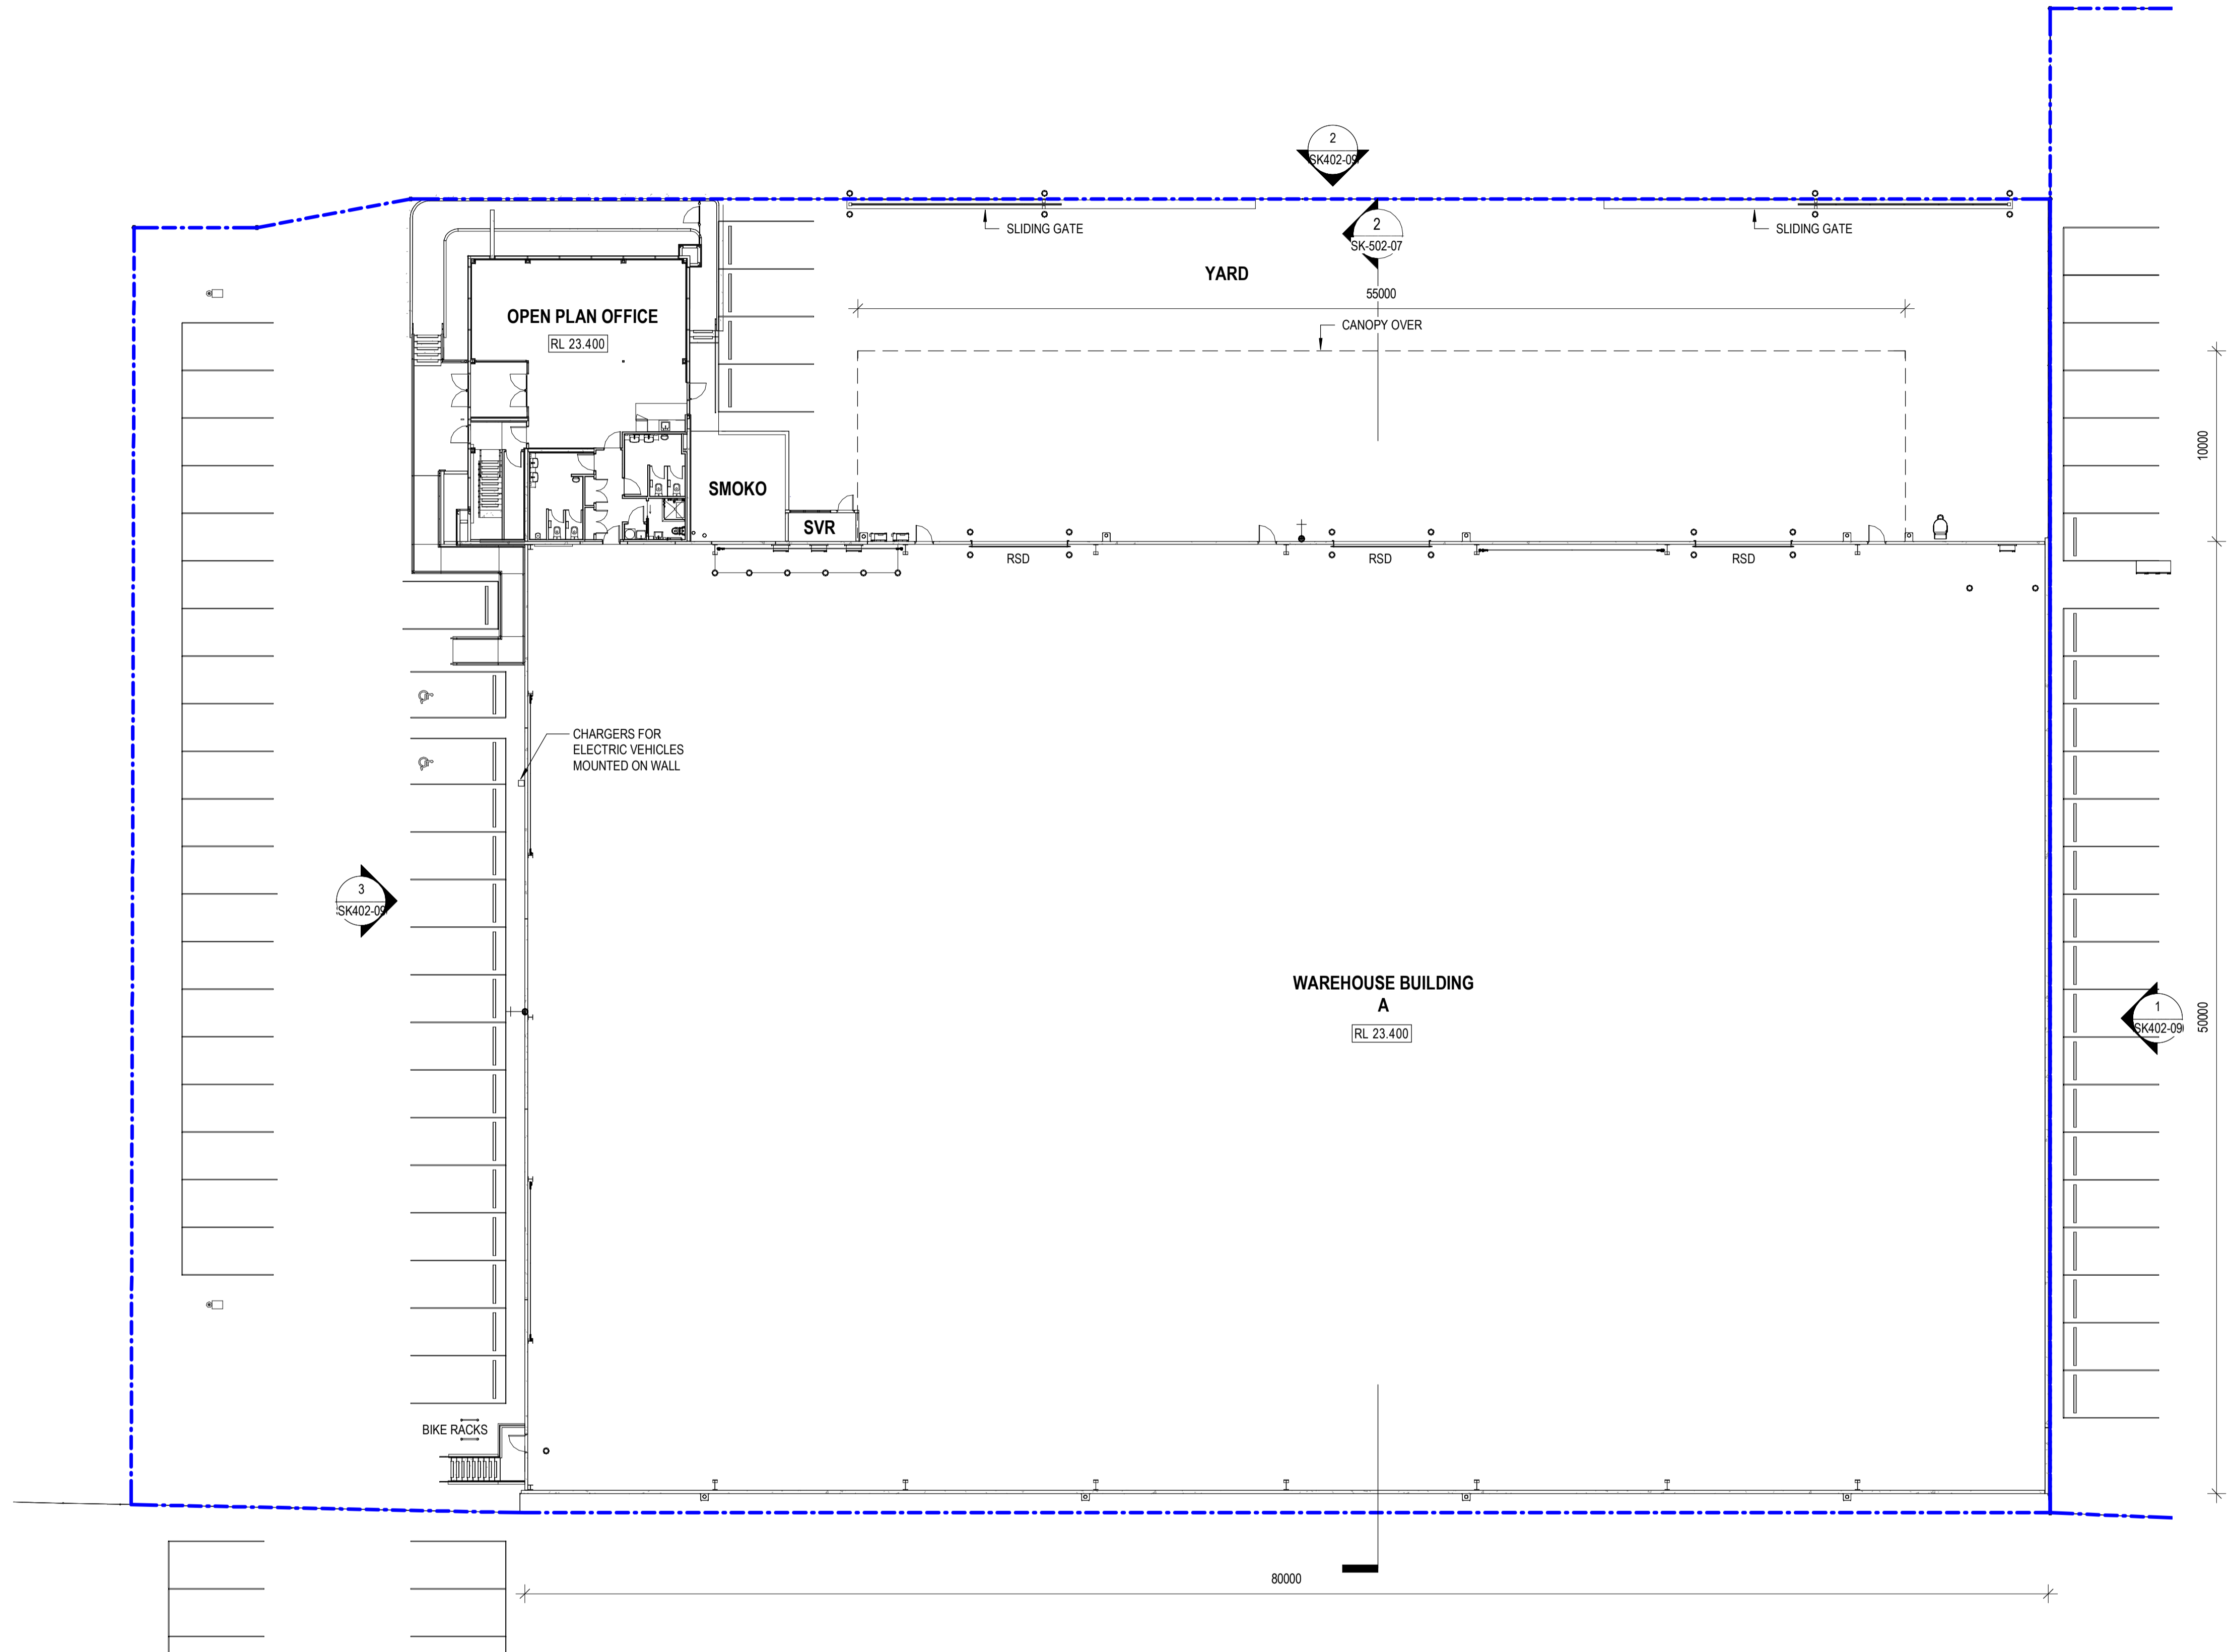


1 GROUND FLOOR PLAN - BLDG A  
1 : 200

SCALE: 1 : 200 @A1

# OAK INDUSTRIAL PARK

LOCATION: 21 OAK ROAD, WIRI | DATE: 10/29/18 | PROJECT NO: 1315-09 | DWG NO: SK-112-05

5/07/2019 3:10:42 PM

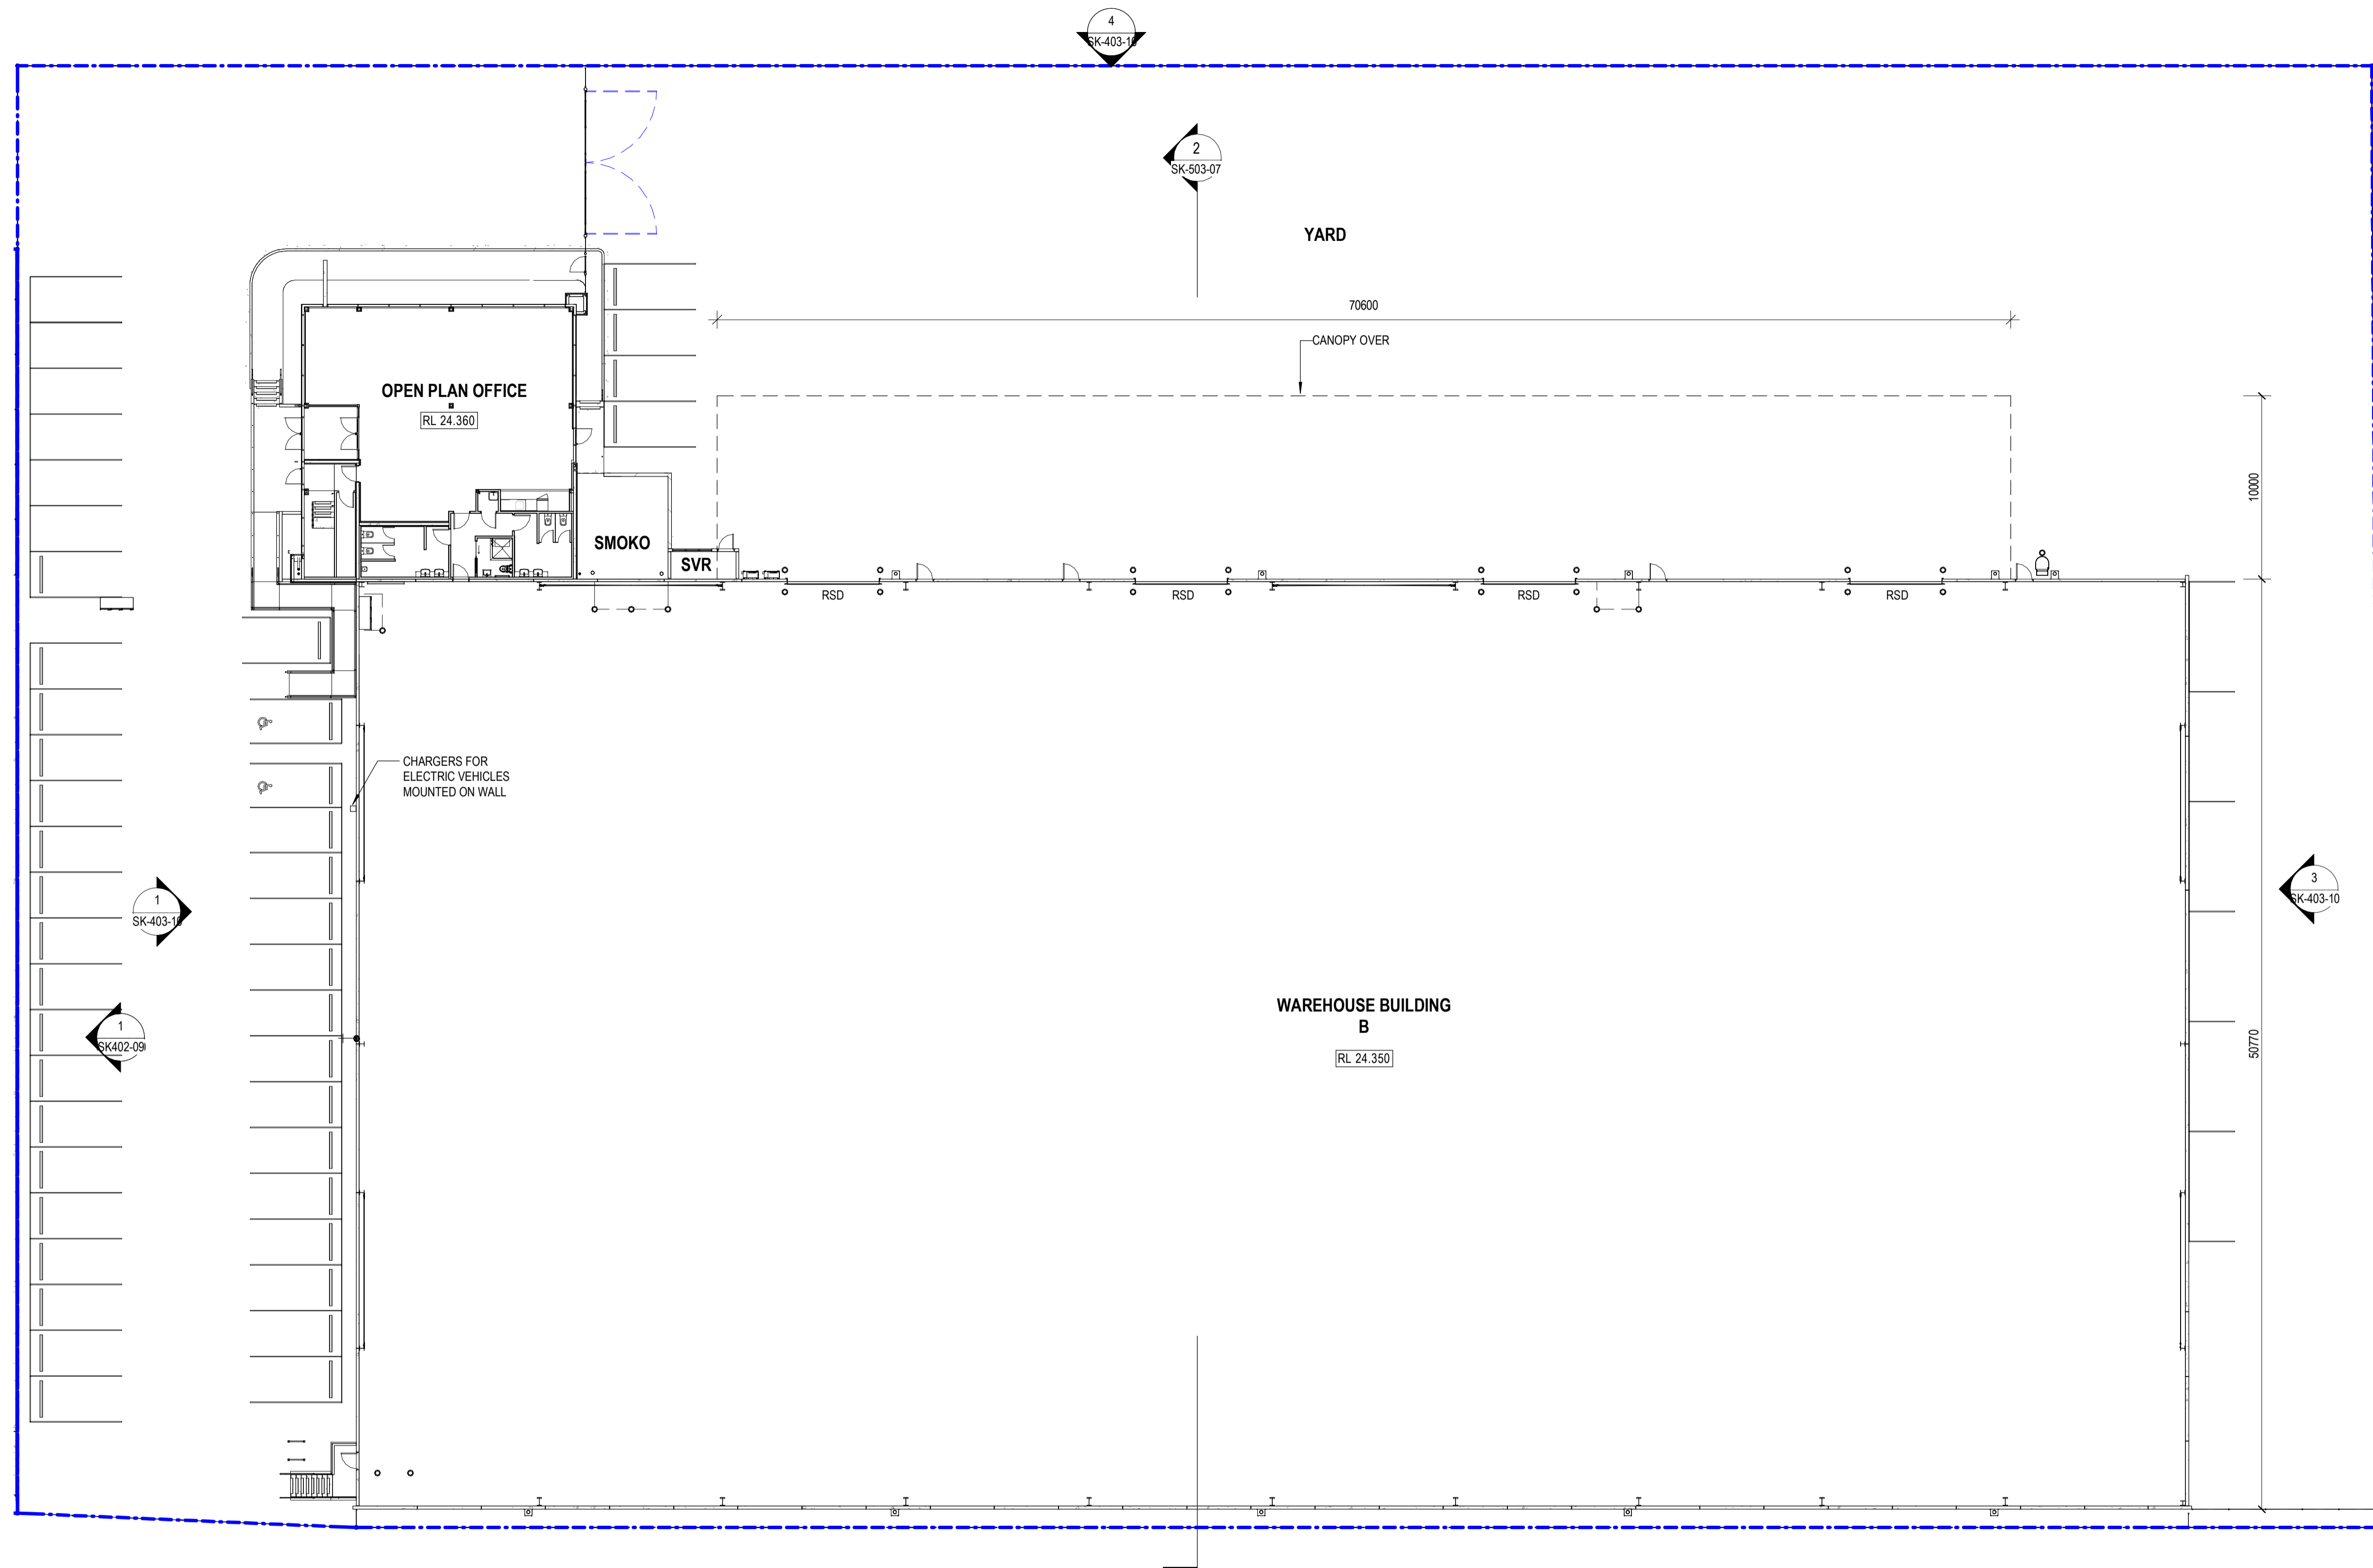


1 GROUND FLOOR PLAN - BLDG B  
A112-A&B 1:200

SCALE: 1:200 @A1

# OAK INDUSTRIAL PARK

LOCATION: 21 OAK ROAD, WIRI | DATE: 10/29/18 | PROJECT NO: 1315-09 | DWG NO: SK-113-05

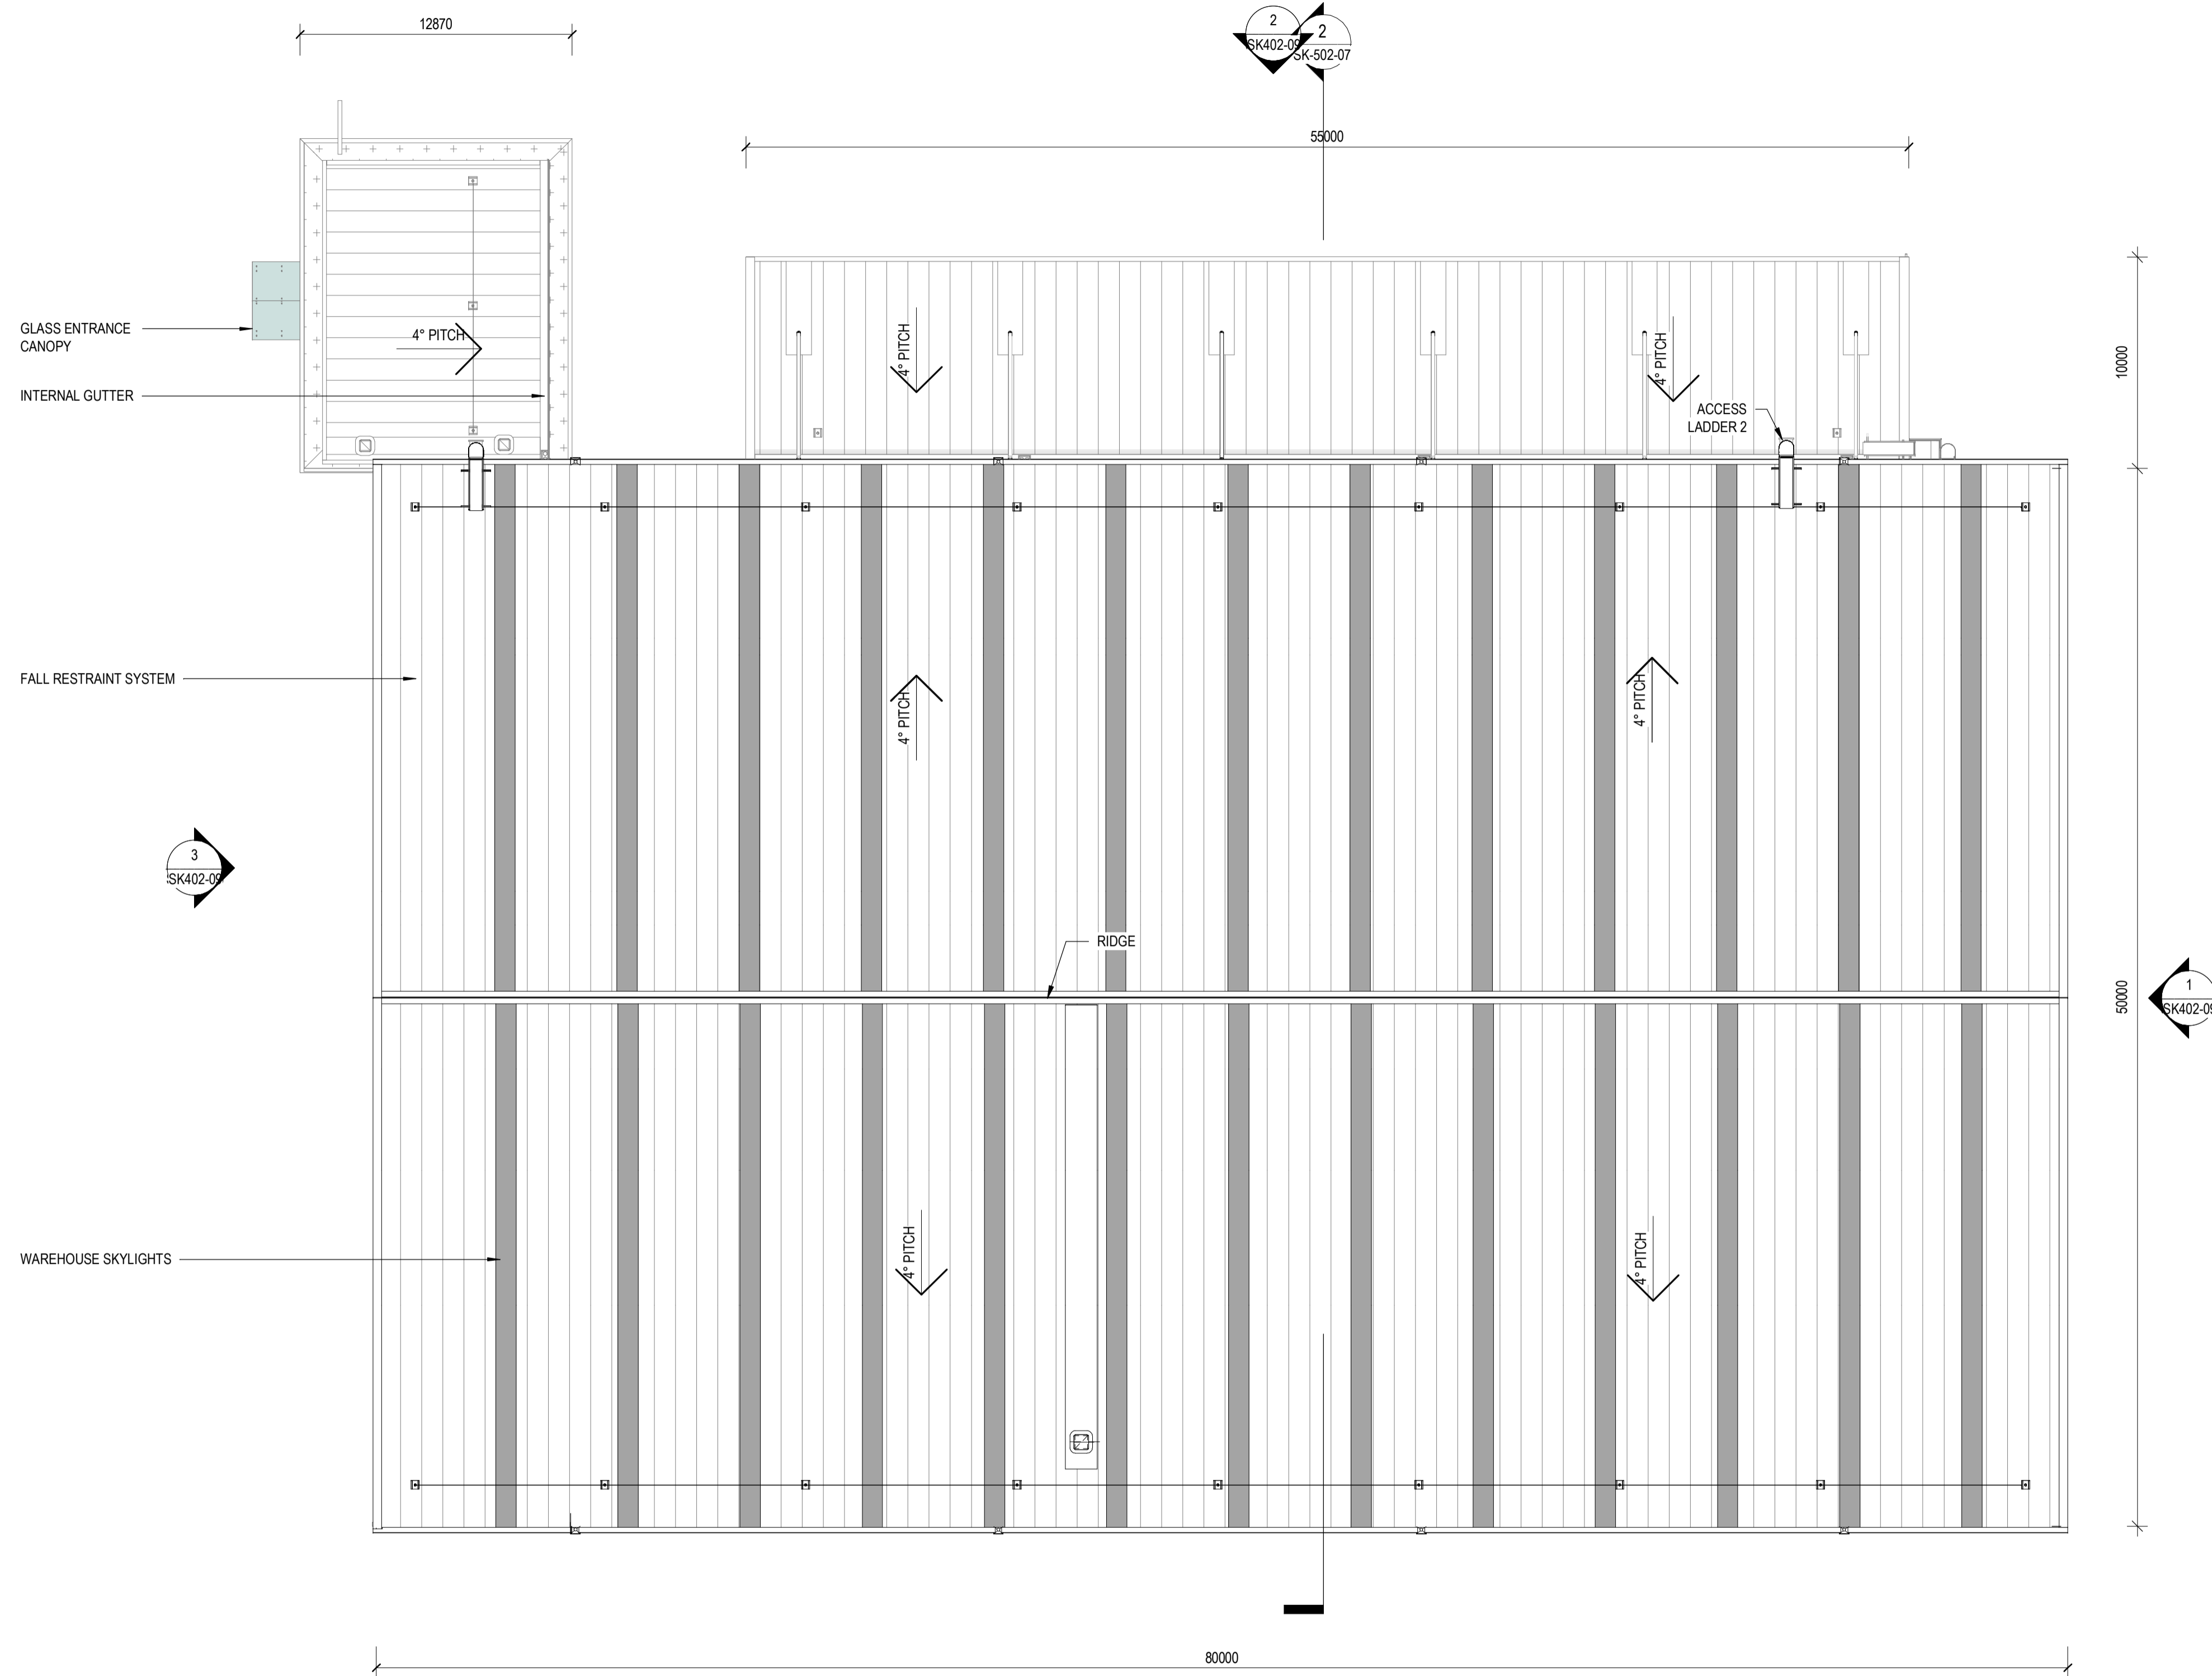

1 ROOF PLAN - BLDG A  
A401-A 1:200



SCALE: 1 : 200 @A1

# OAK INDUSTRIAL PARK

LOCATION: 21 OAK ROAD, WIRI | DATE: 10/29/18 | PROJECT NO: 1315-09 | DWG NO: SK-152-04

5/07/2019 3:10:52 PM



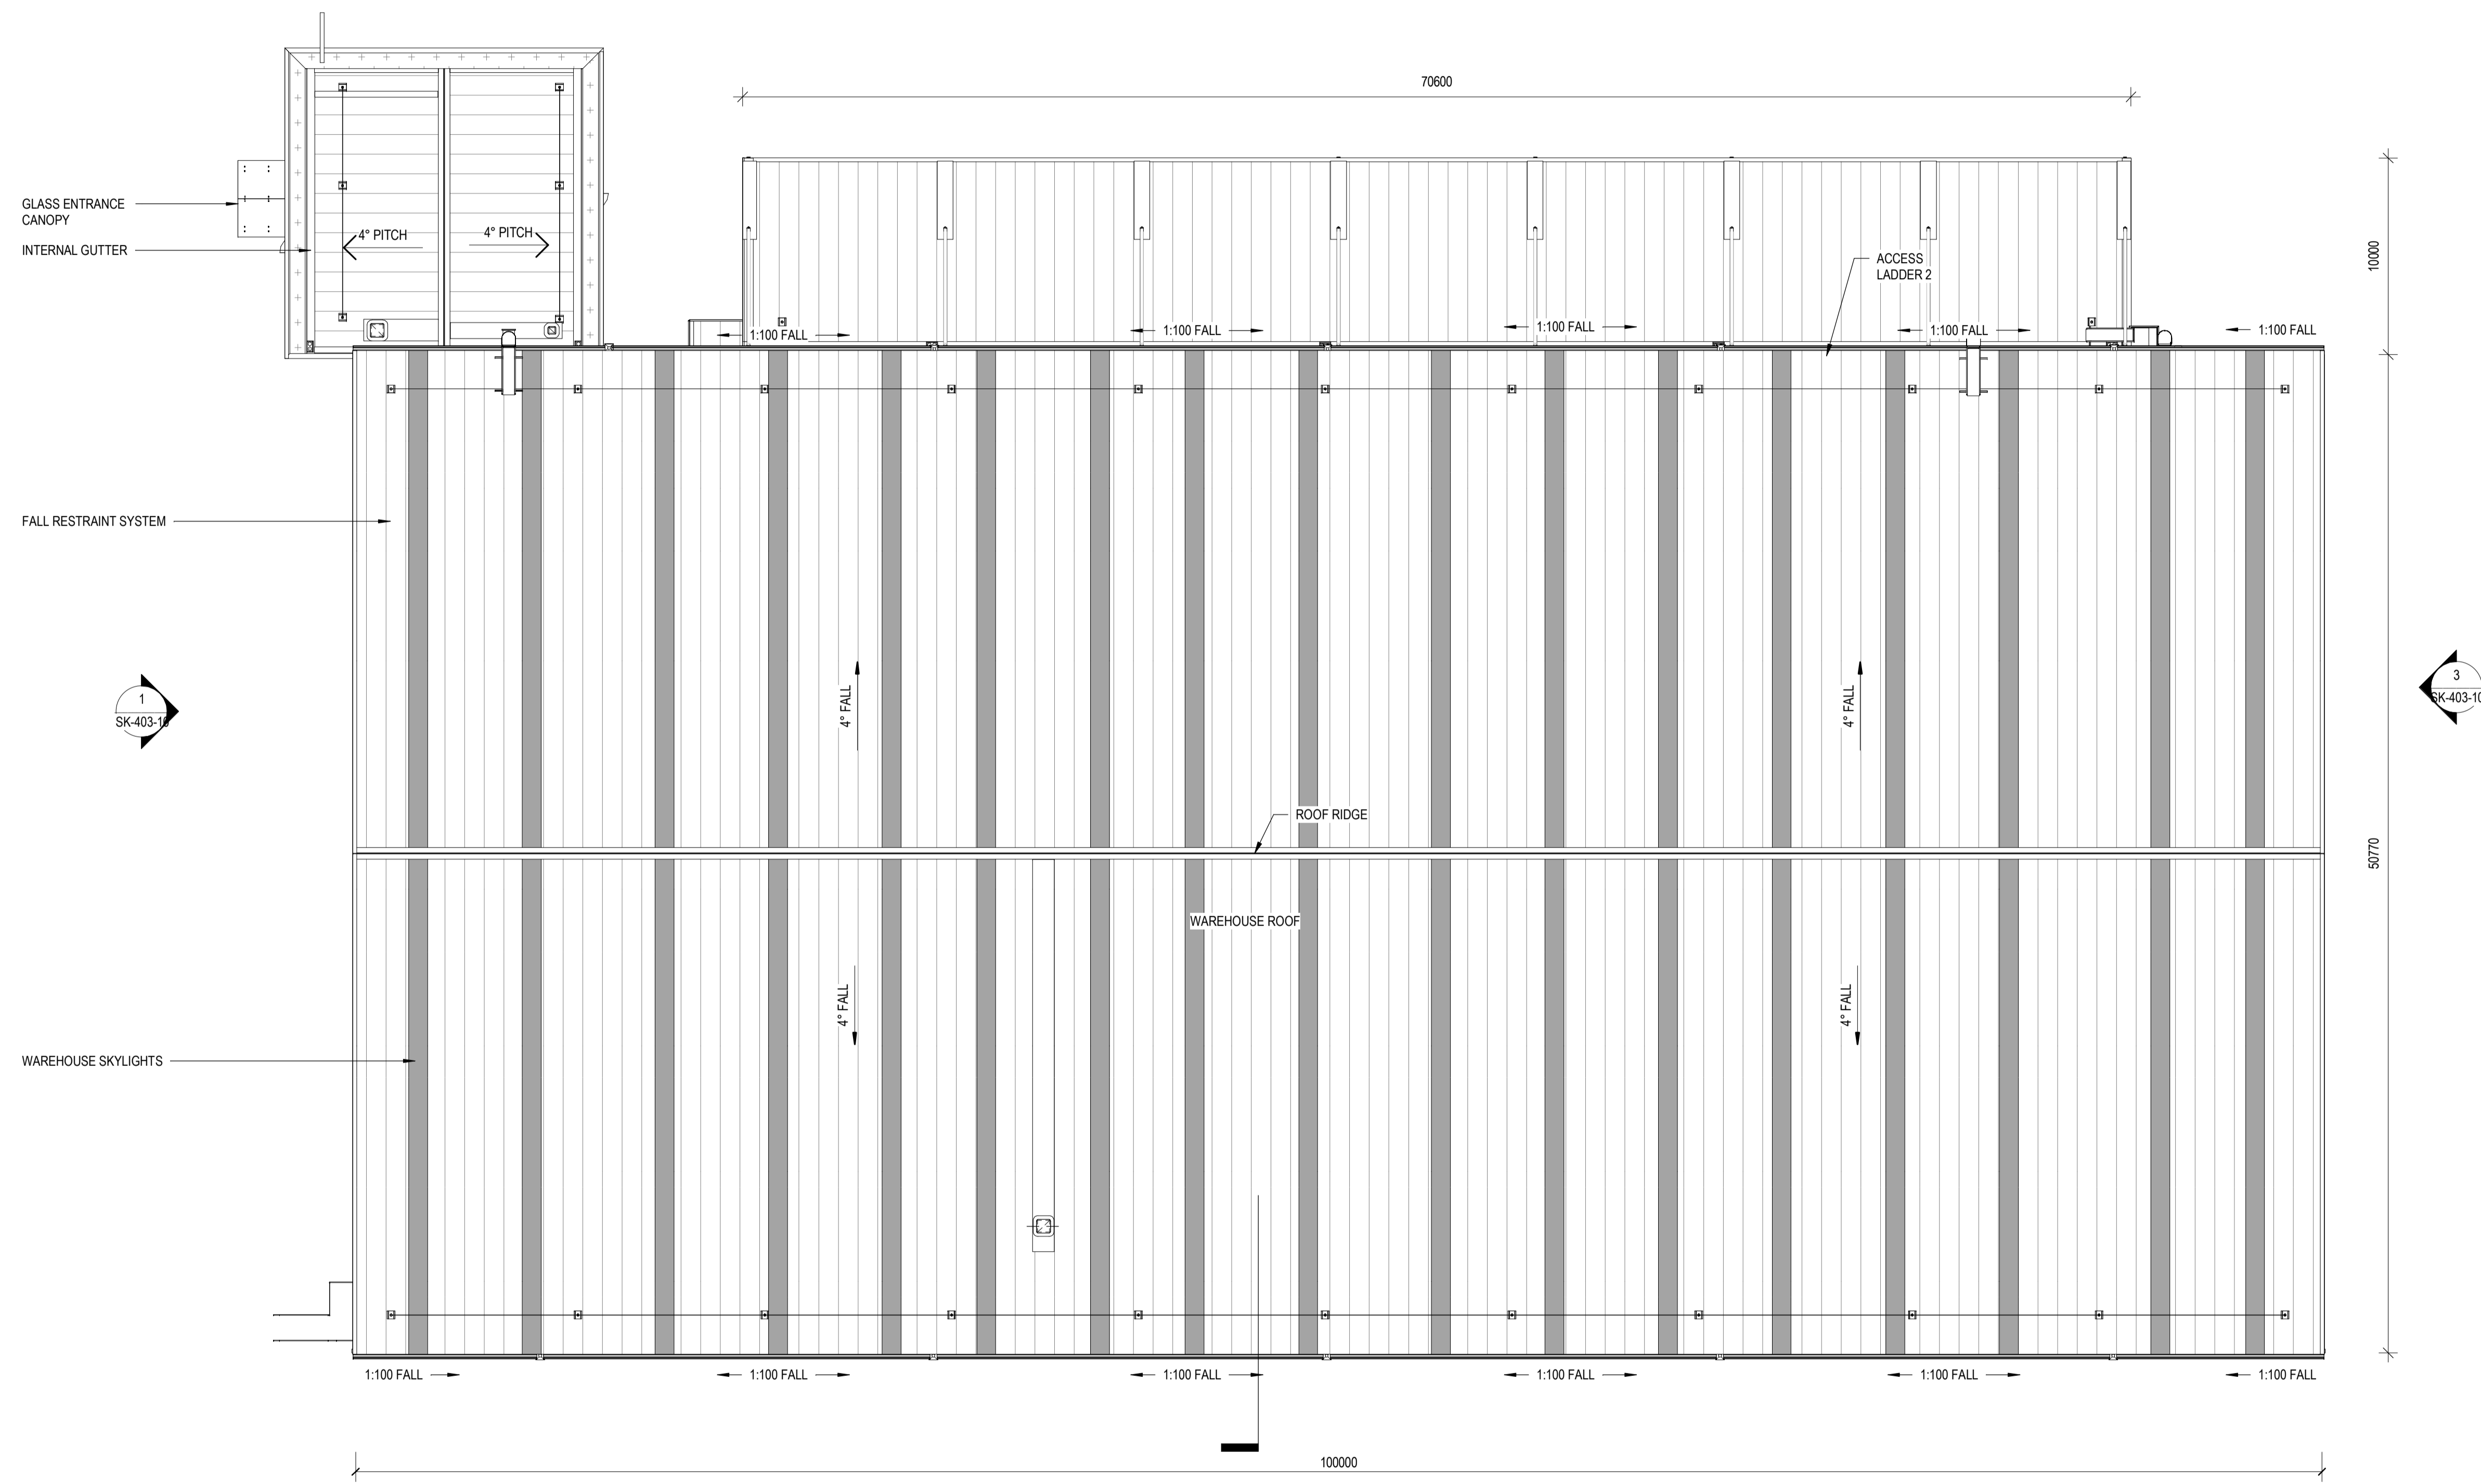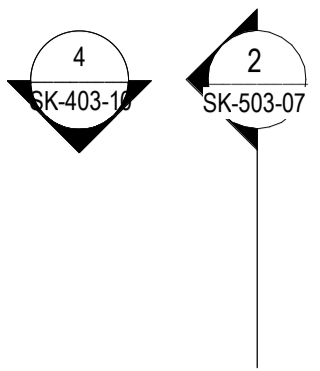

1 ROOF PLAN - BLDG B  
A406-B 1:200


SCALE: 1:200 @A1

# OAK INDUSTRIAL PARK

LOCATION: 21 OAK ROAD, WIRI | DATE: 10/29/18 | PROJECT NO: 1315-09 | DWG NO: SK-153-04

WOODHAMS  
MEIKLE  
ZHAN  
ARCHITECTS

5/07/2019 3:10:56 PM

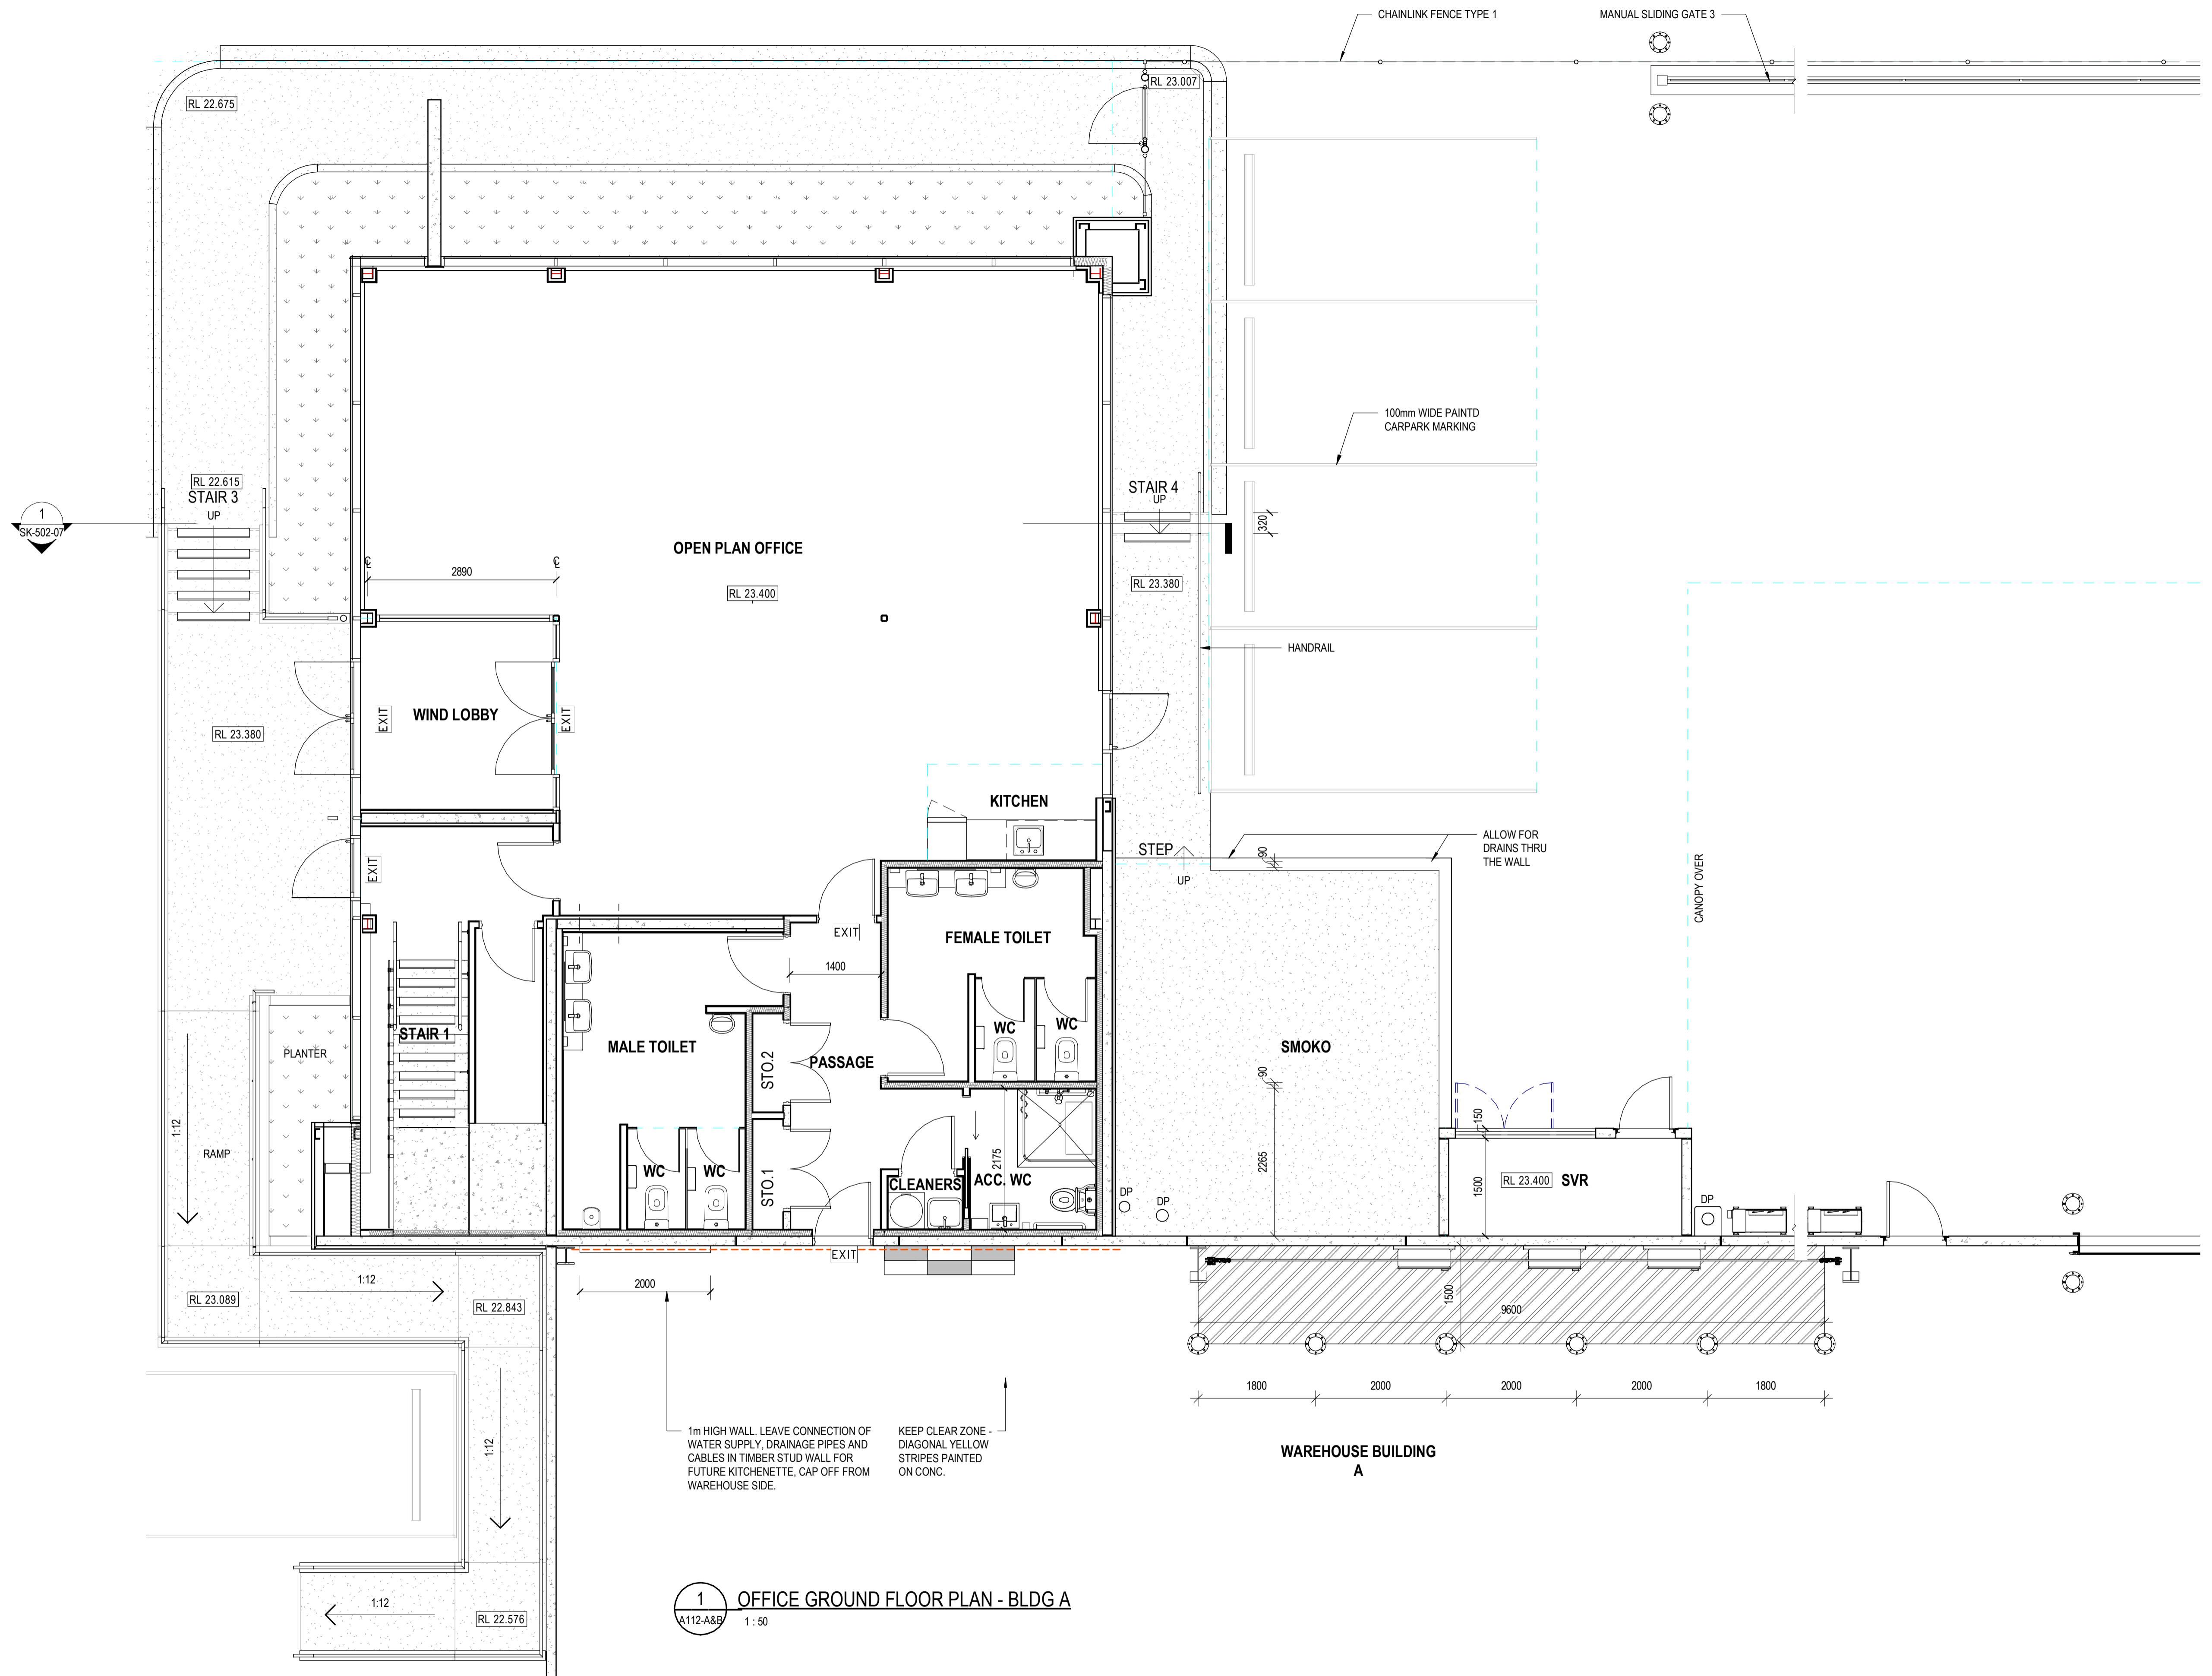


1 OFFICE GROUND FLOOR PLAN - BLDG A  
A112-A&B 1:50

SCALE: 1 : 50 @A1

# OAK INDUSTRIAL PARK

LOCATION: 21 OAK ROAD, WIRI | DATE: 10/29/18 | PROJECT NO: 1315-09 | DWG NO: SK-202-07

5/07/2019 3:11:03 PM

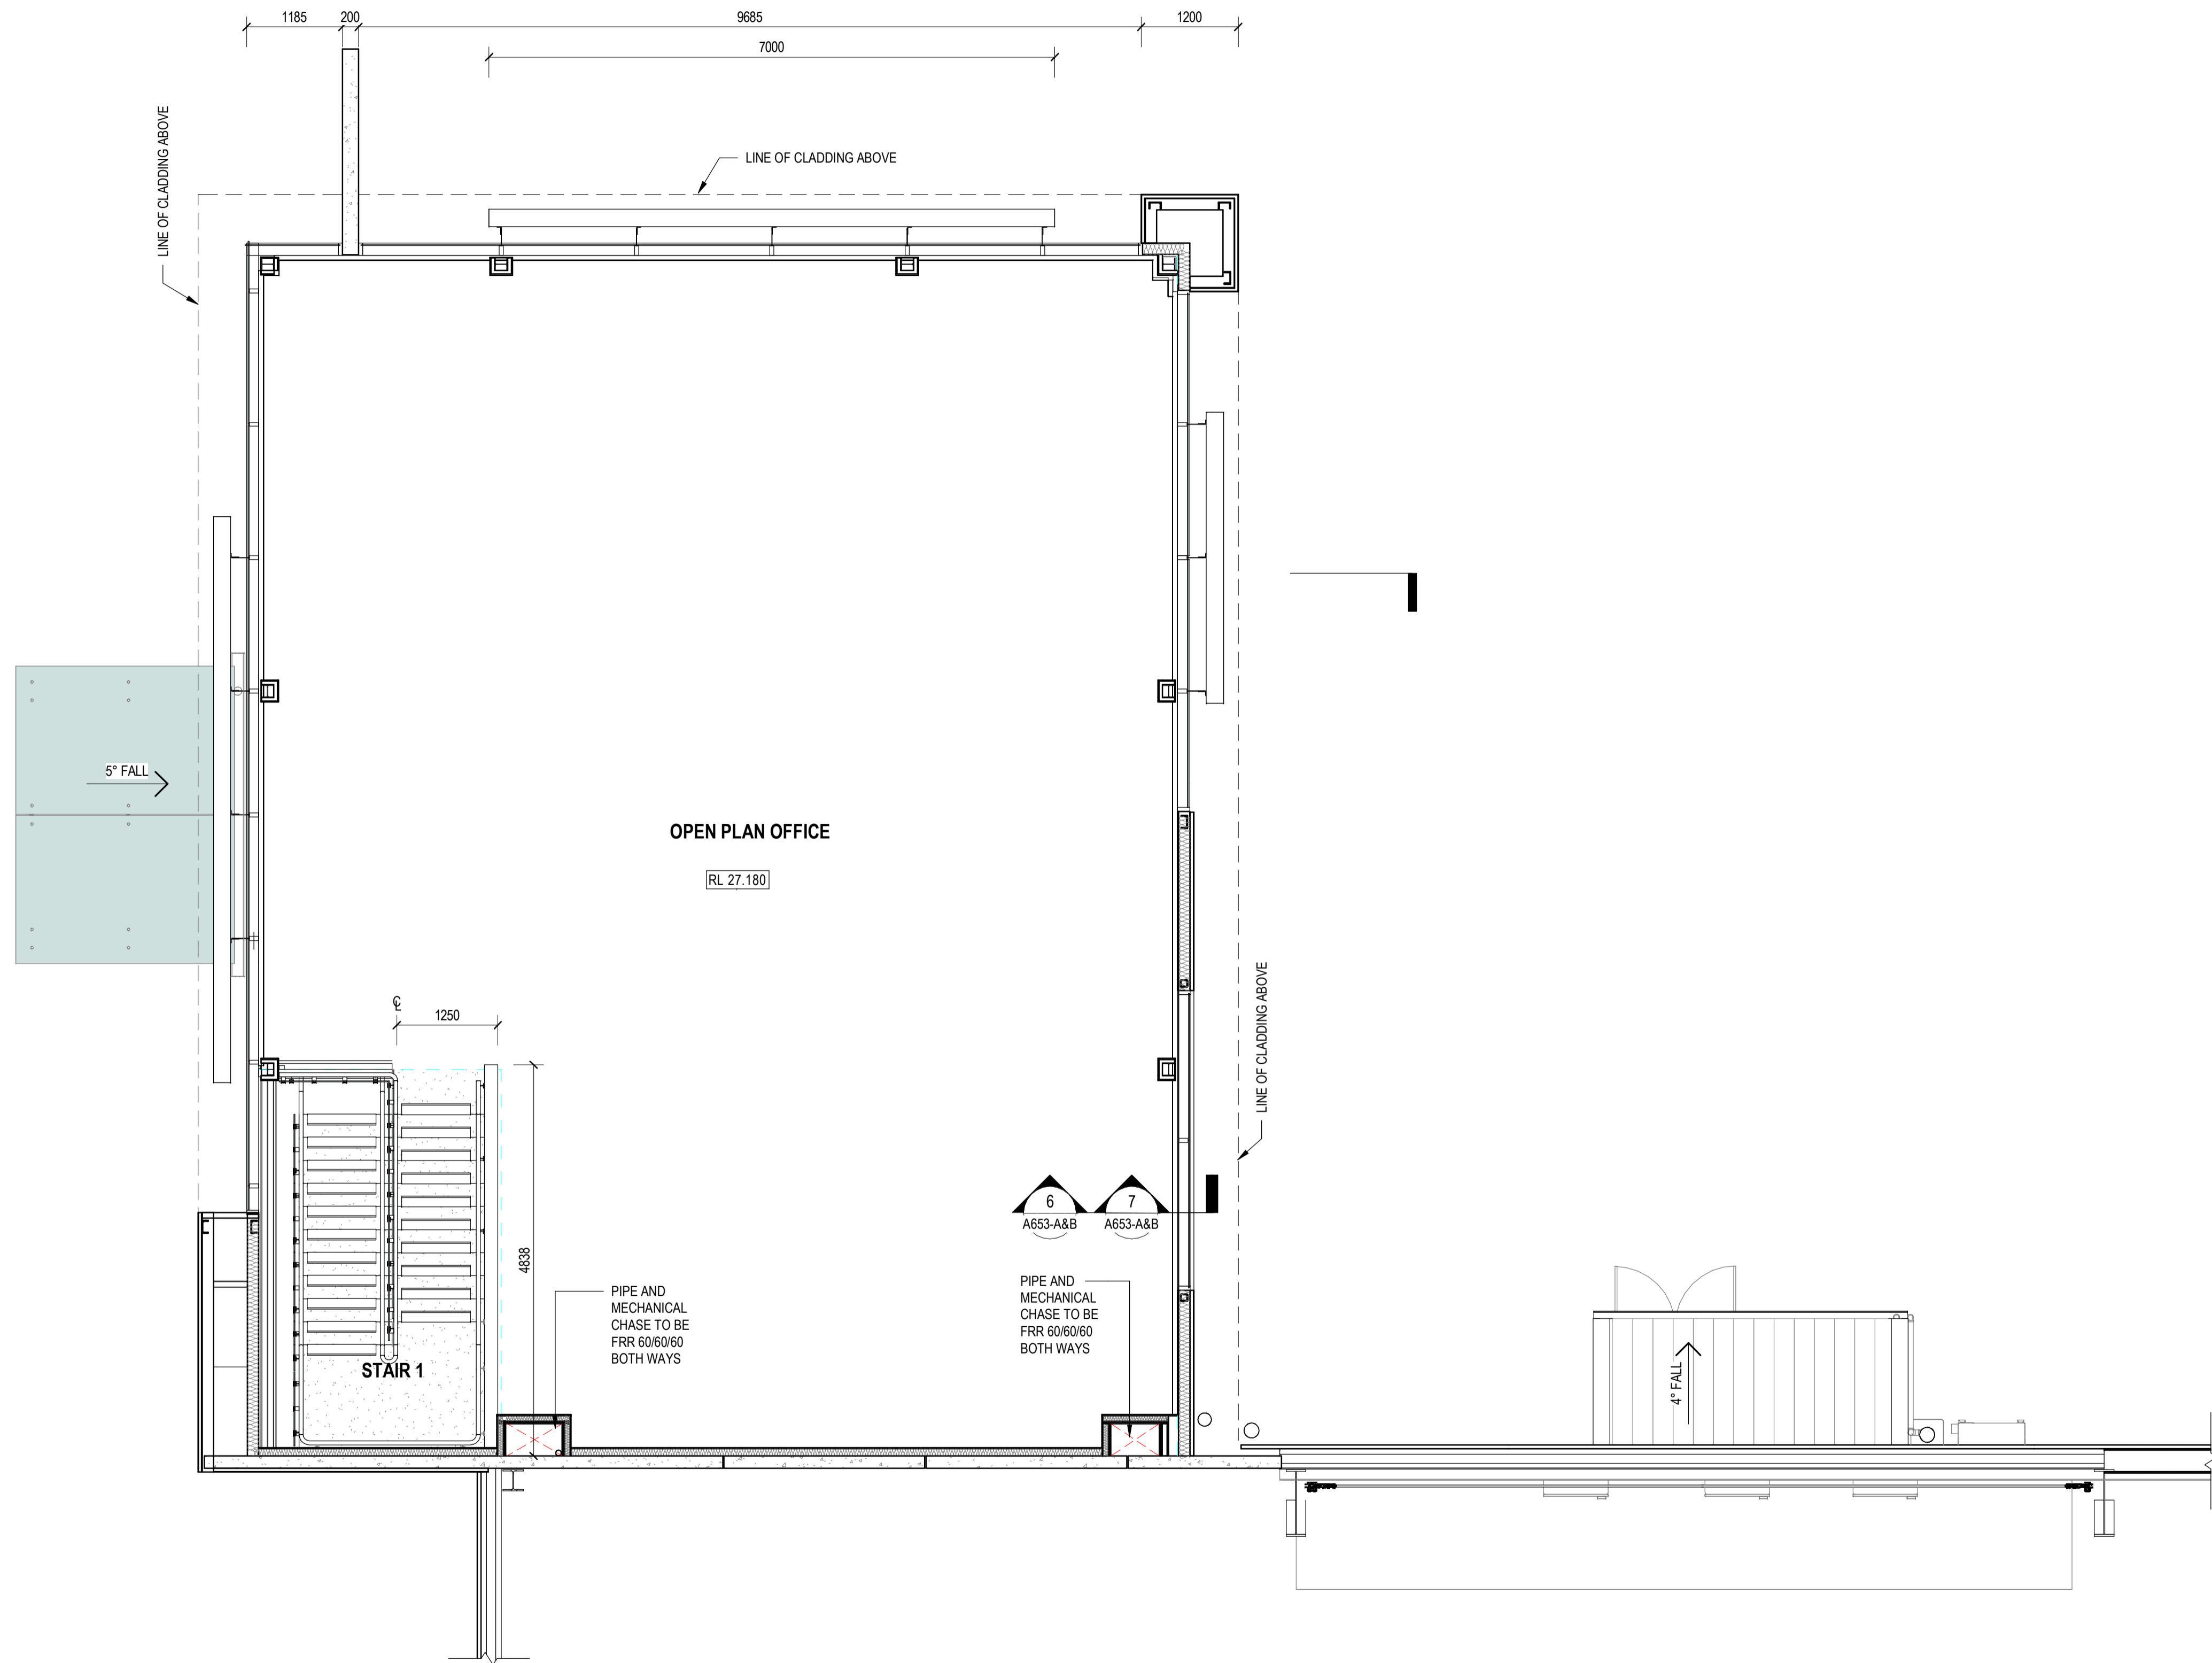


1 OFFICE FIRST FLOOR PLAN - BLDG A  
A401-A 1:50

SCALE: 1 : 50 @A1

# OAK INDUSTRIAL PARK

LOCATION: 21 OAK ROAD, WIRI | DATE: 10/30/18 | PROJECT NO: 1315-09 | DWG NO: SK-202a-02

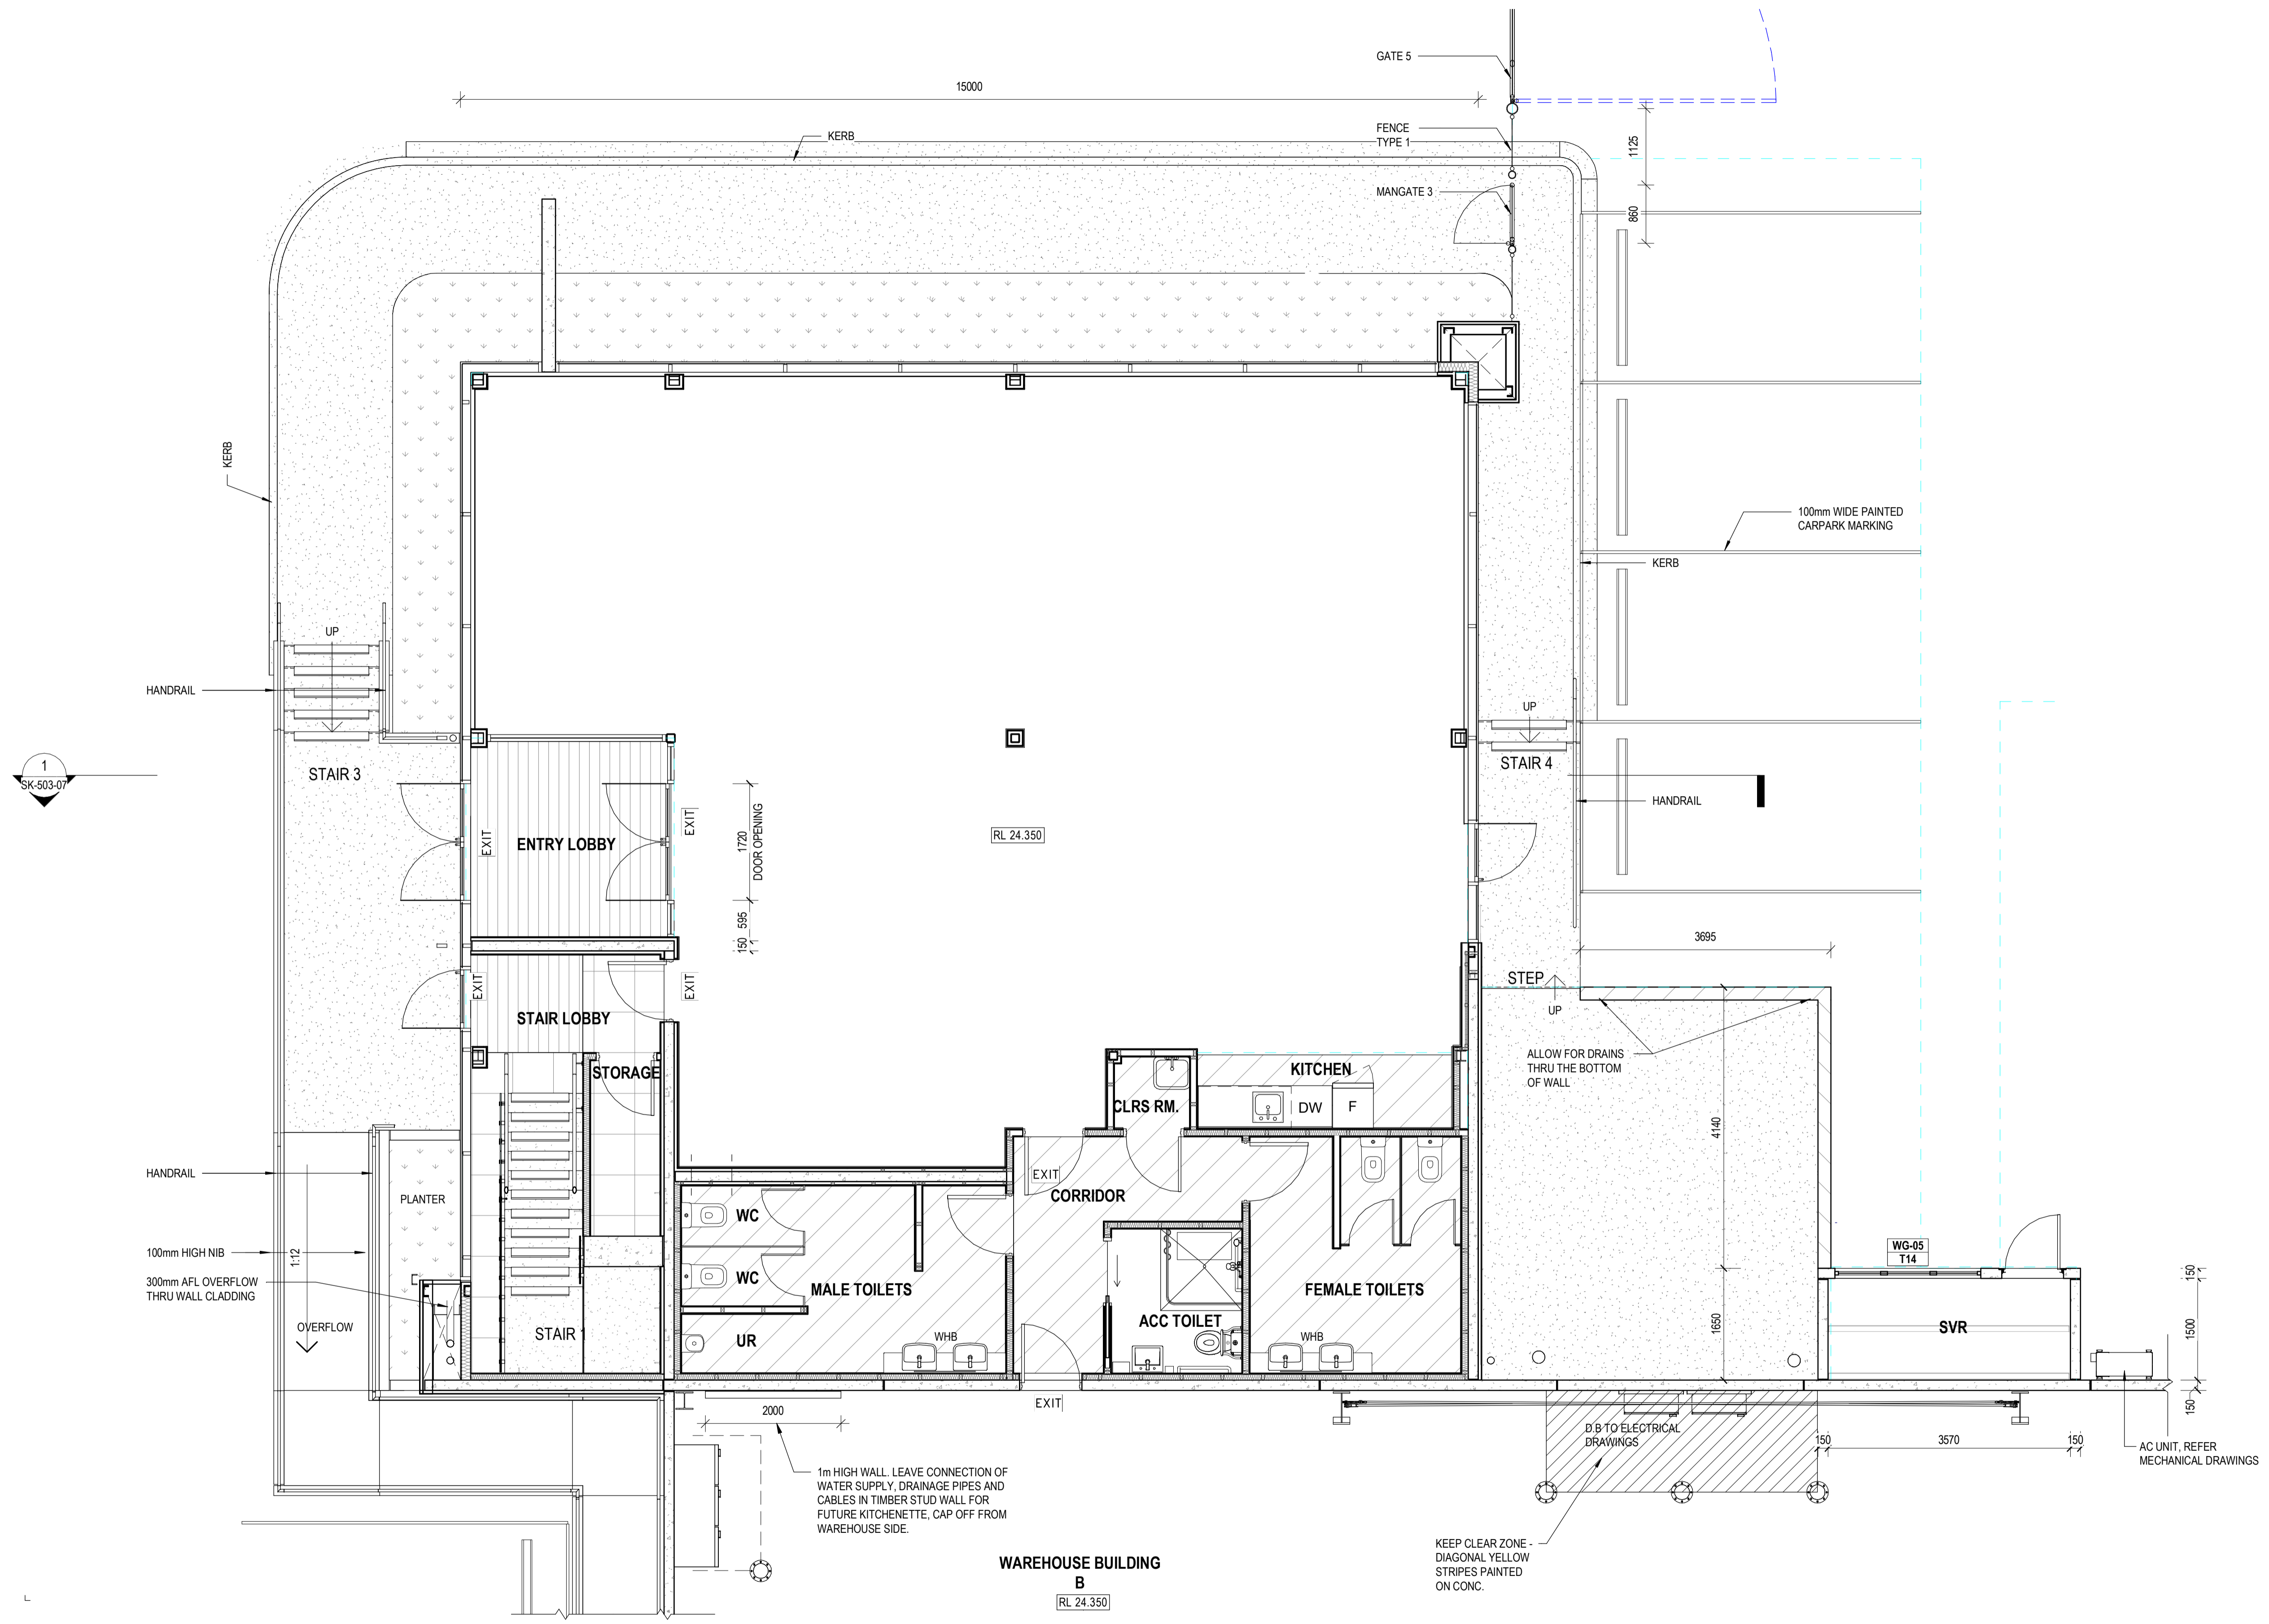


SCALE: 1 : 50 @A1

1 OFFICE GROUND FLOOR PLAN - BLDG B  
A112-A&B 1 : 50

# OAK INDUSTRIAL PARK

LOCATION: 21 OAK ROAD, WIRI | DATE: 10/29/18 | PROJECT NO: 1315-09 | DWG NO: SK-203-07


5/07/2019 3:11:14 PM

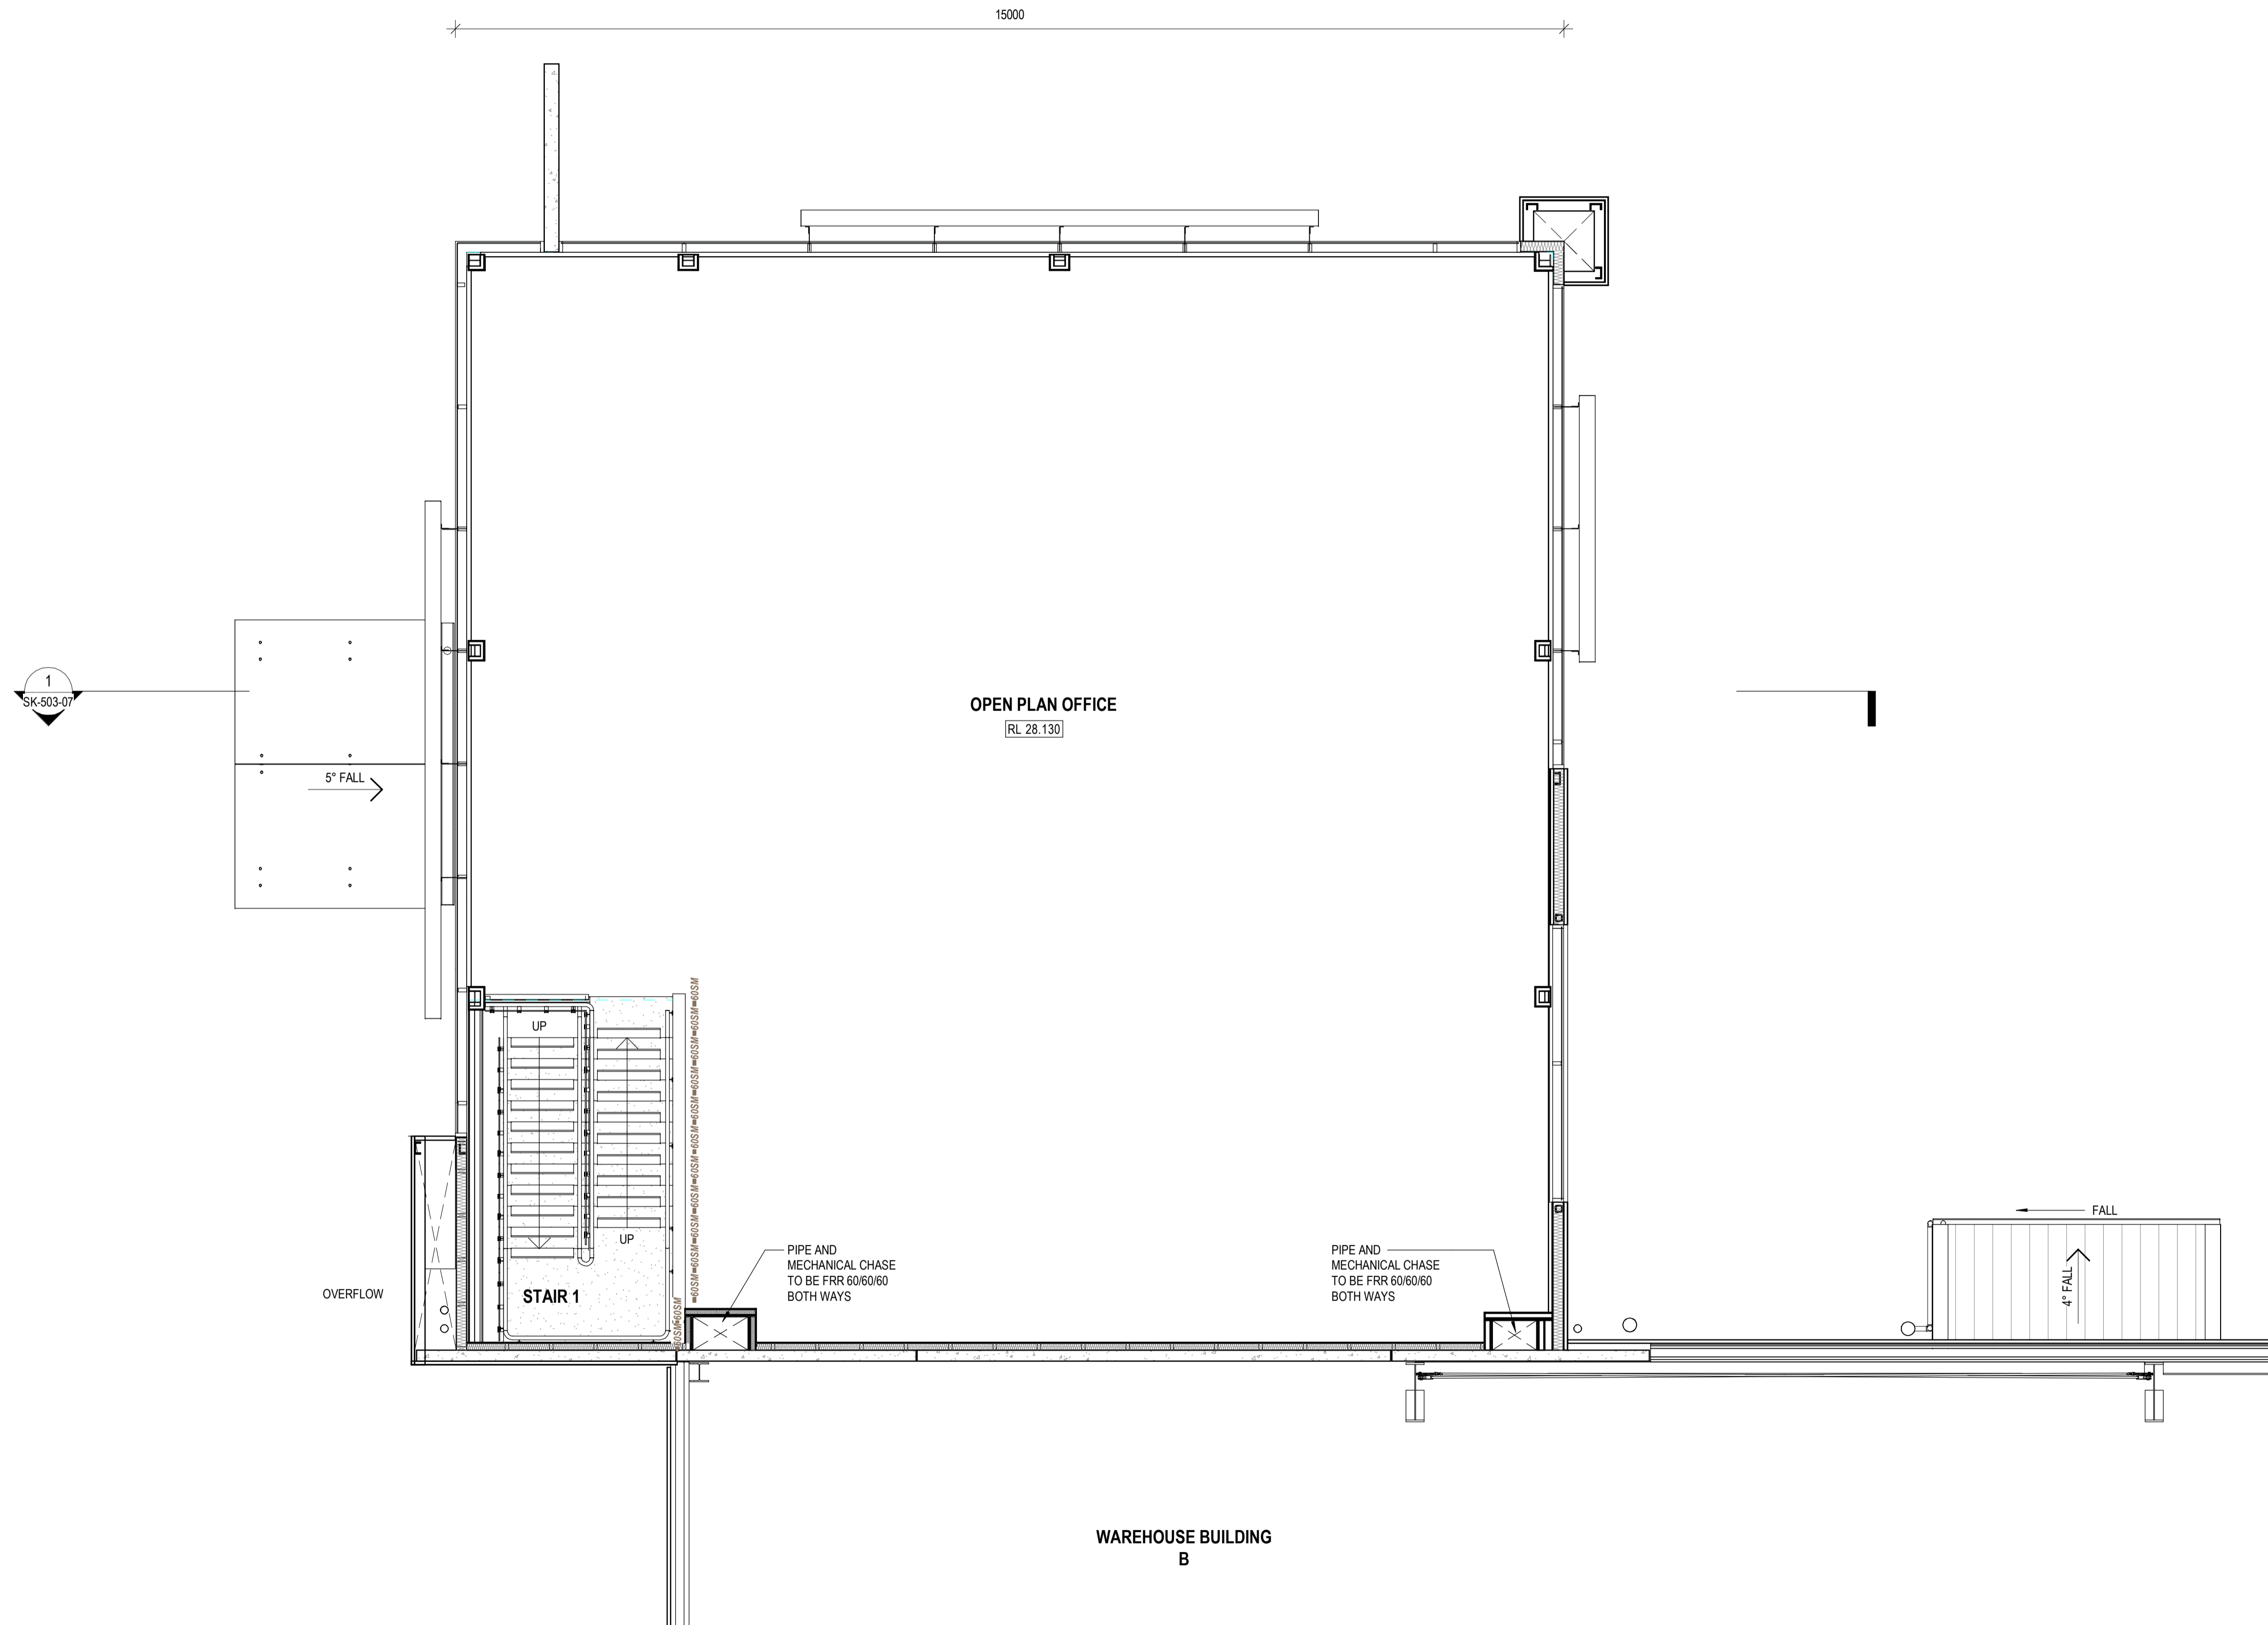


1 OFFICE FIRST FLOOR PLAN - BLDG B  
A406-B 1:50

# OAK INDUSTRIAL PARK


LOCATION: 21 OAK ROAD, WIRI | DATE: 10/30/18 | PROJECT NO: 1315-09 | DWG NO: SK-206a-02

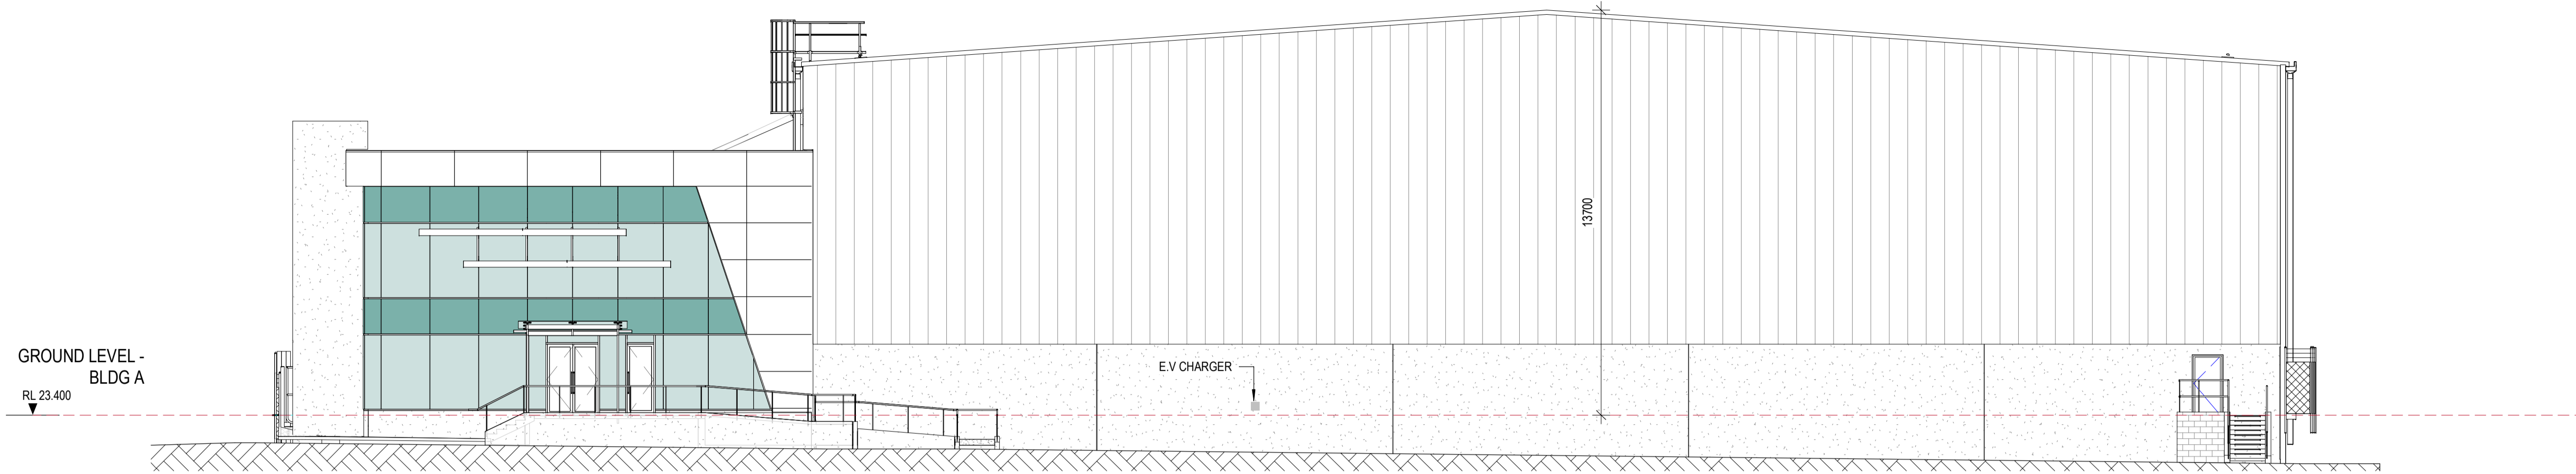

3 WEST ELEVATION - BLDG A  
SK-112-05 1:125

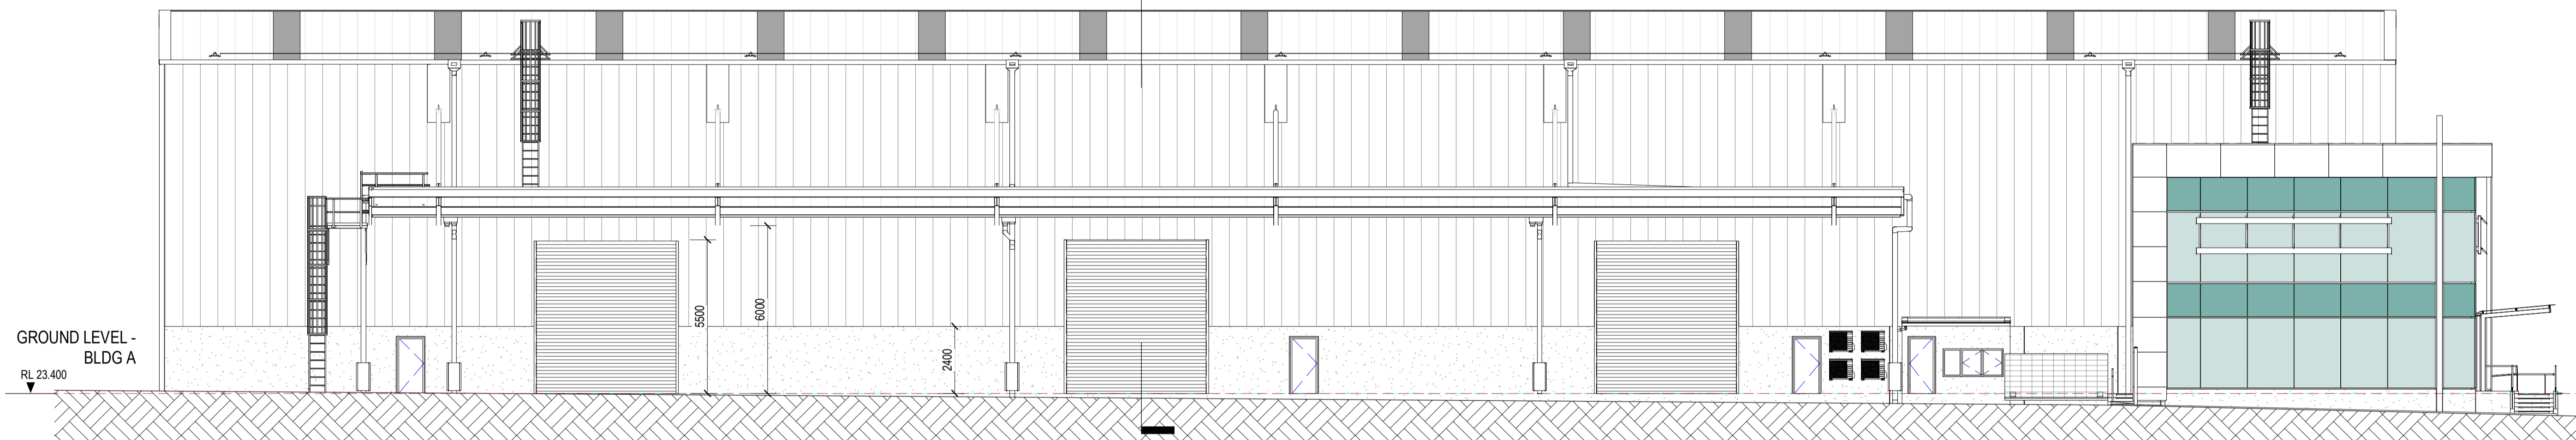

2 NORTH ELEVATION - BLDG A  
SK-112-05 1:125

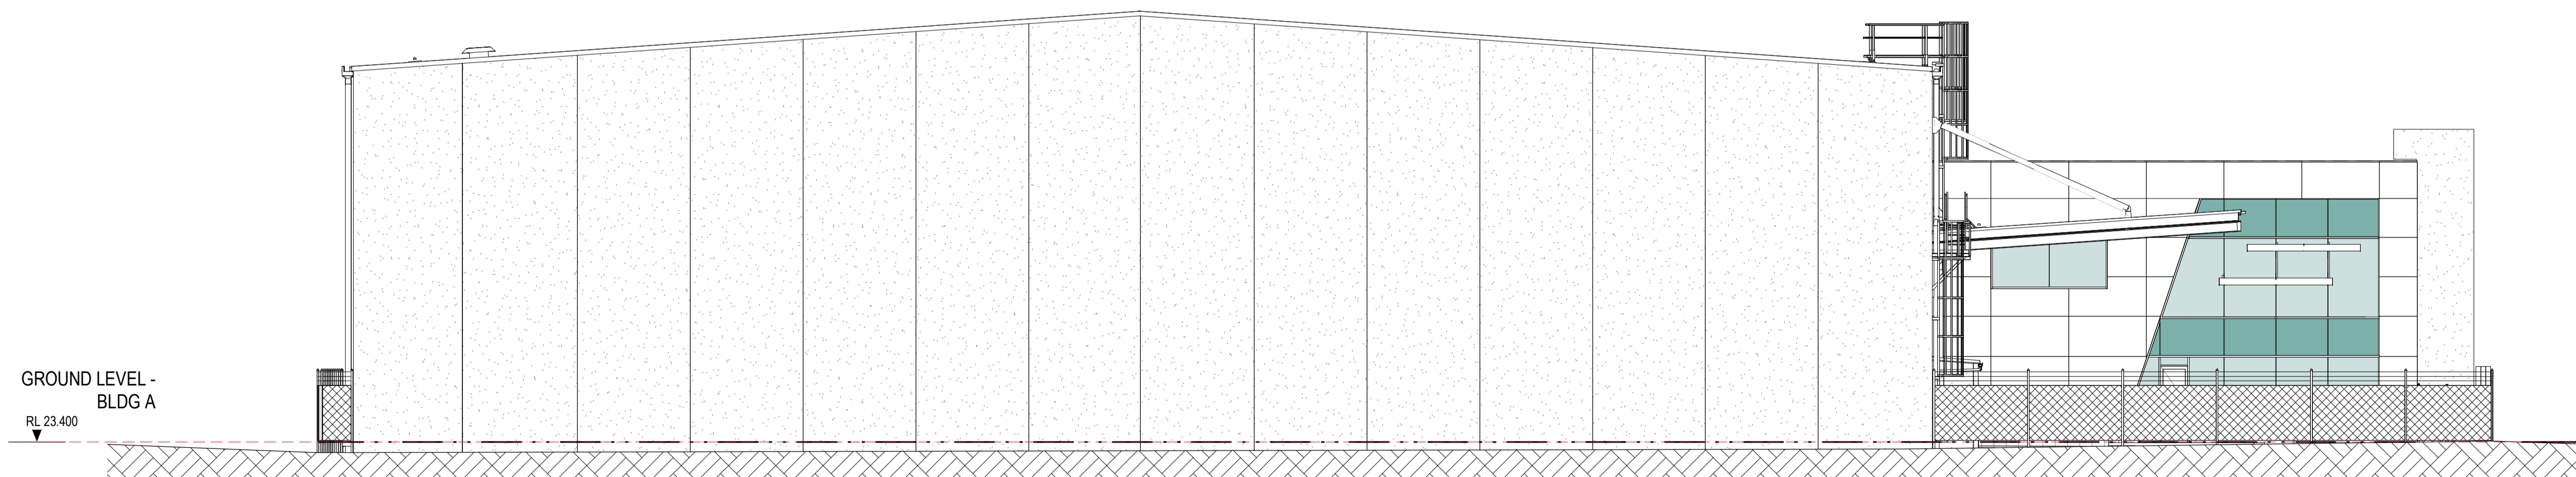


1 EAST ELEVATION - BLDG A  
SK-112-05 1:125

ELEVATIONS BUILDING A\_Not Used  
SCALE: 1 : 125 @A1

# OAK INDUSTRIAL PARK

LOCATION: 21 OAK ROAD, WIRI | DATE: 07/02/19 | PROJECT NO: 1315-09 | DWG NO: SK402-09




WOODHAMS  
MEIKLE  
ZHAN  
ARCHITECTS

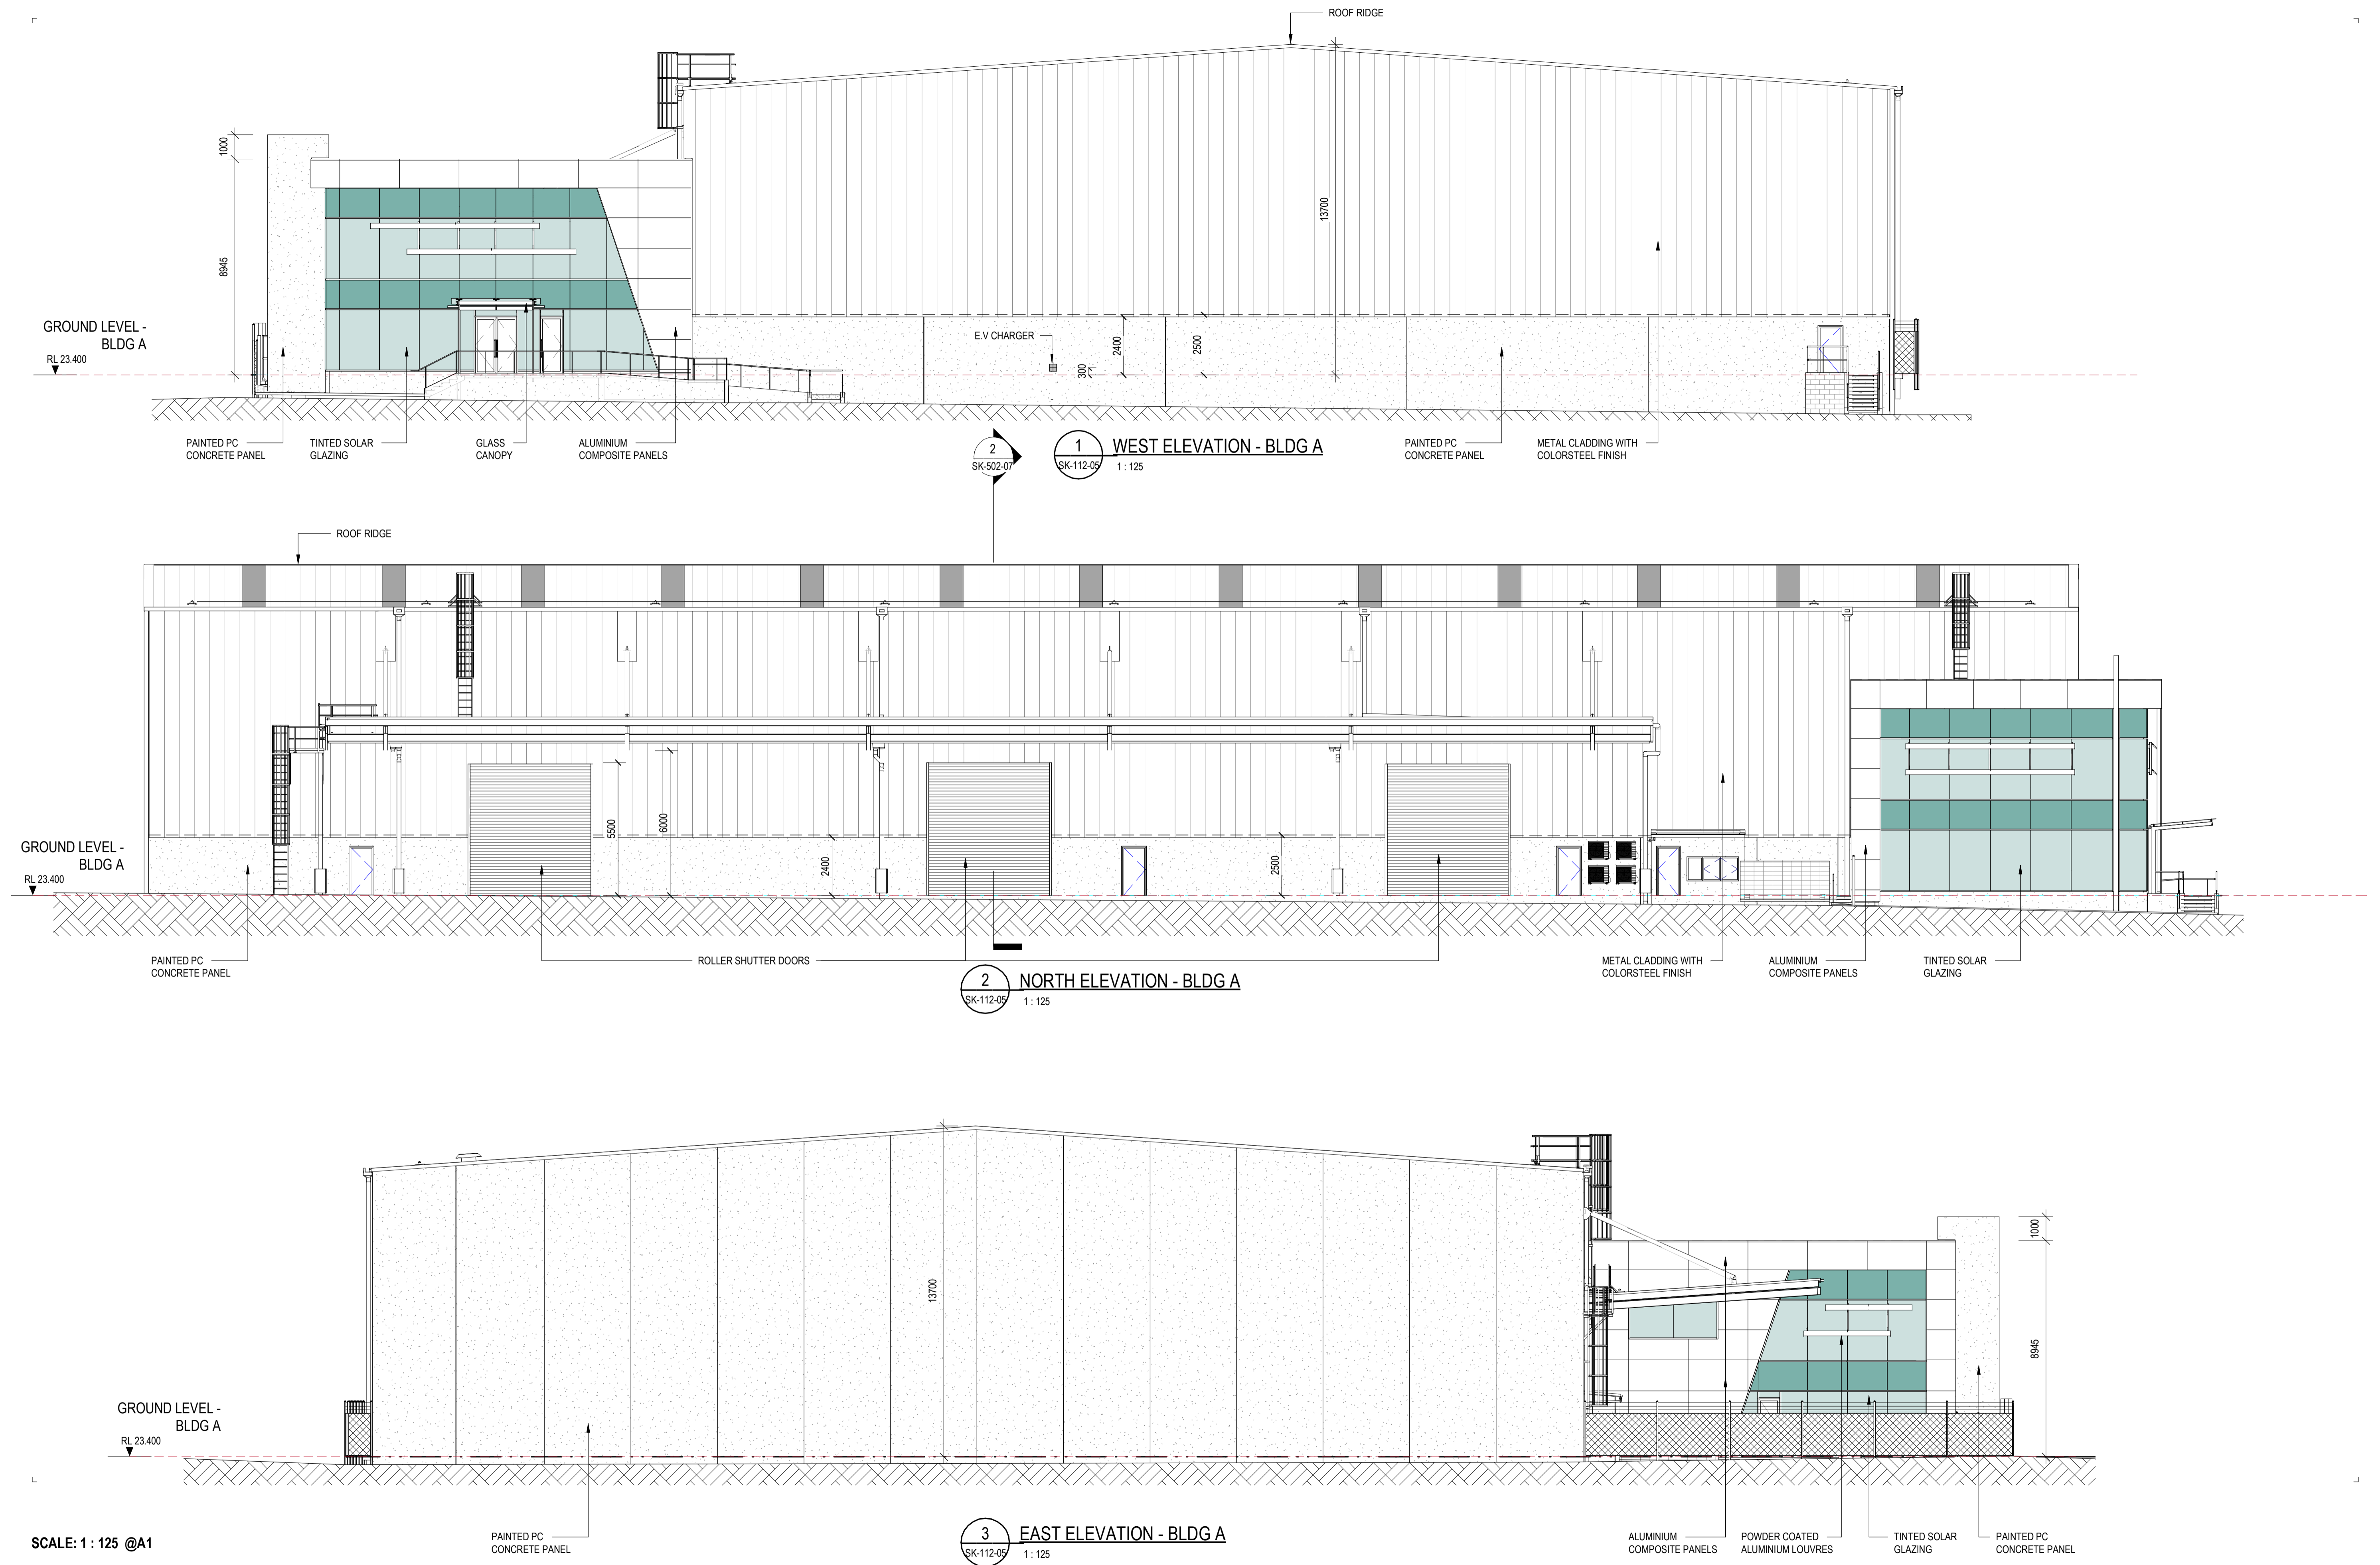

SCALE: 1 : 125 @A1

# OAK INDUSTRIAL PARK

LOCATION: 21 OAK ROAD, WIRI | DATE: 10/29/18 | PROJECT NO: 1315-09 | DWG NO: SK-402-10

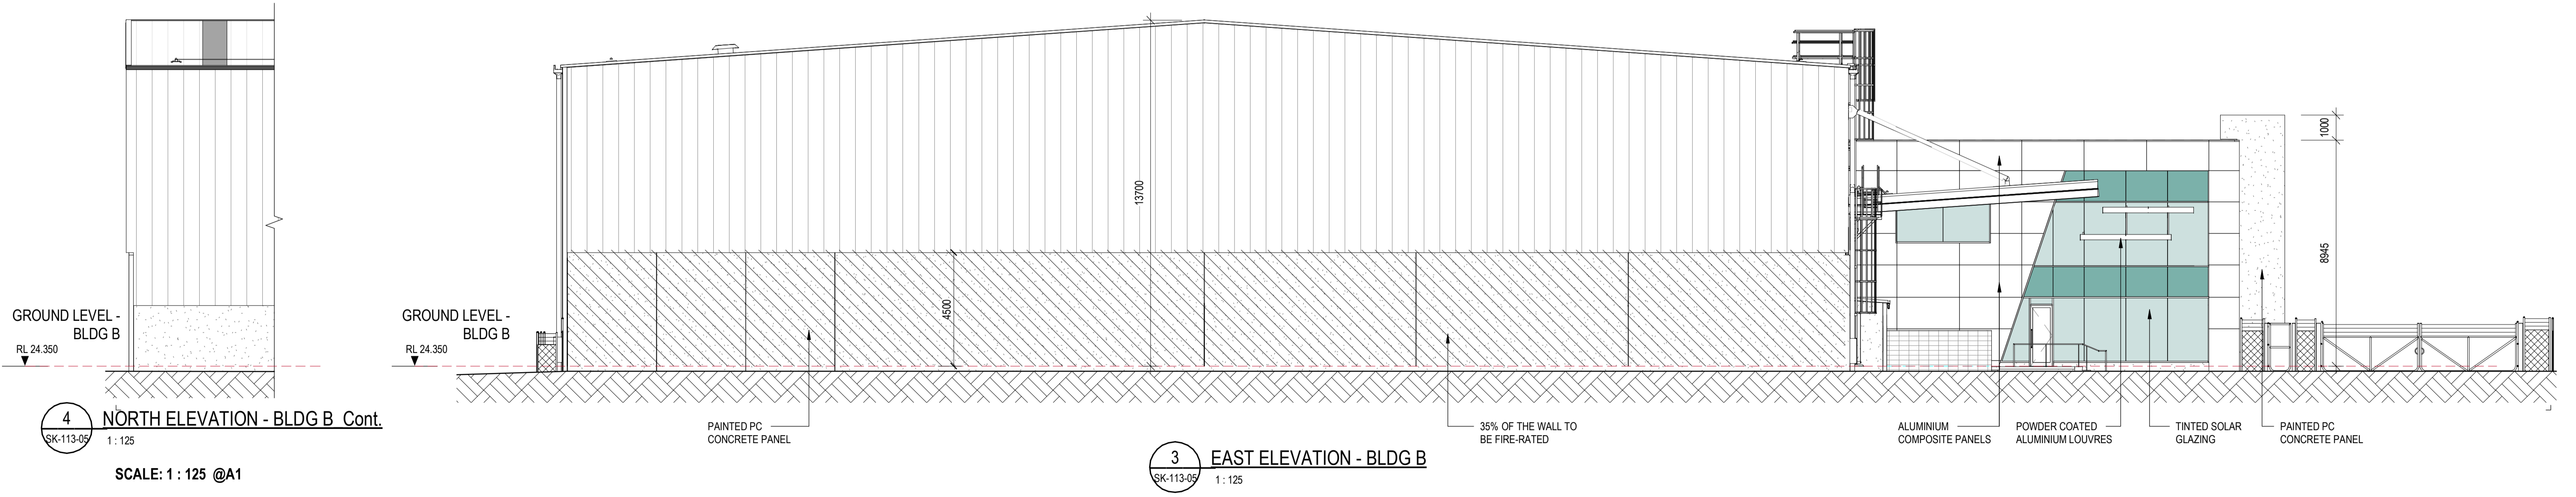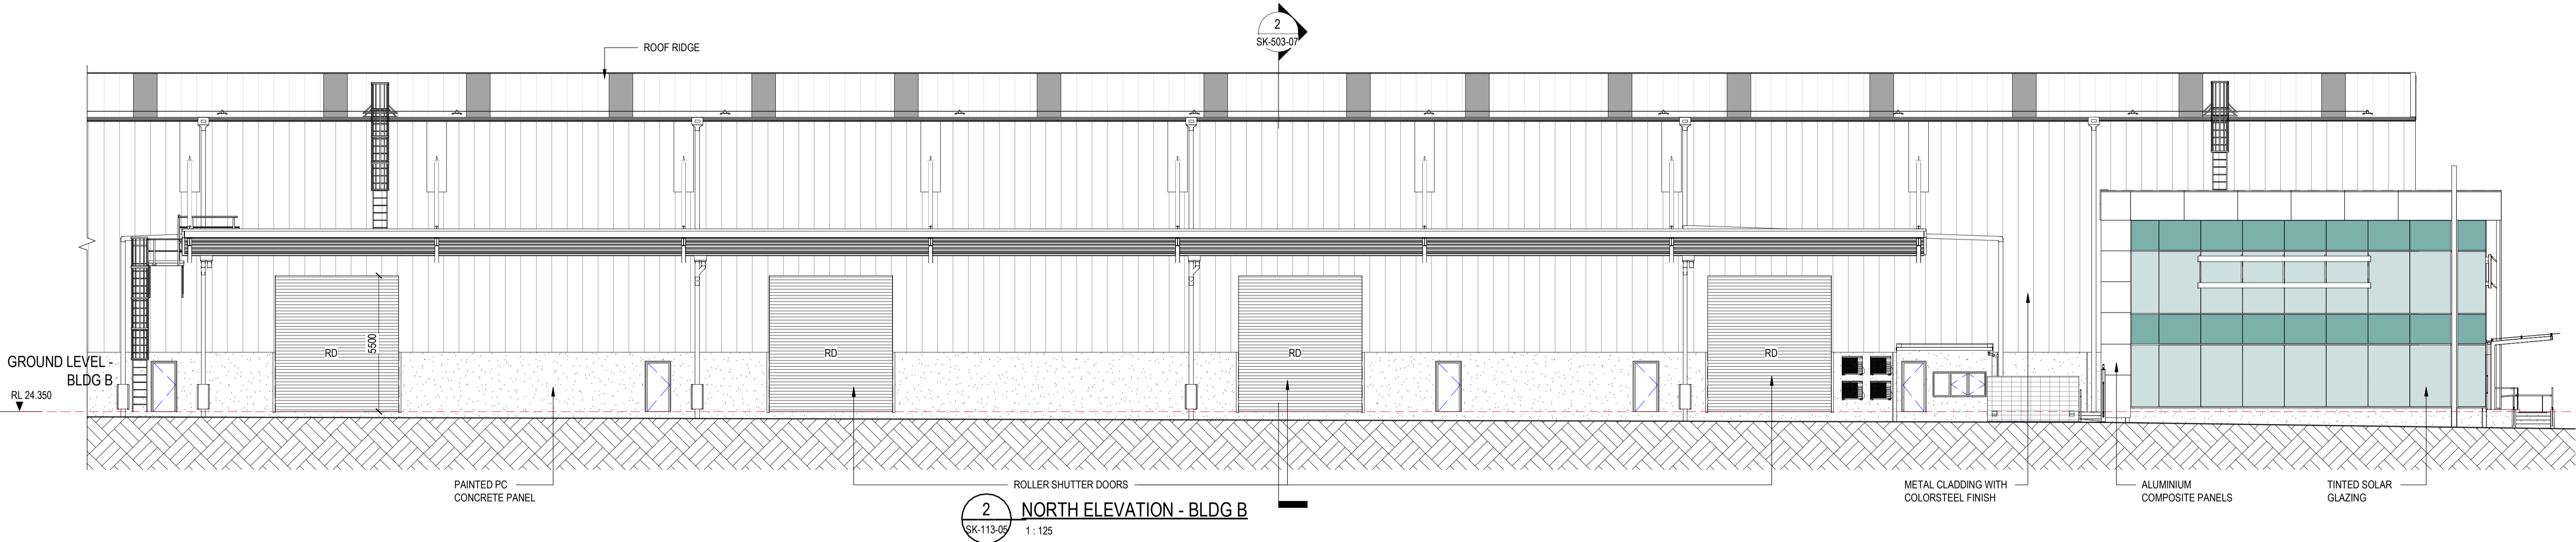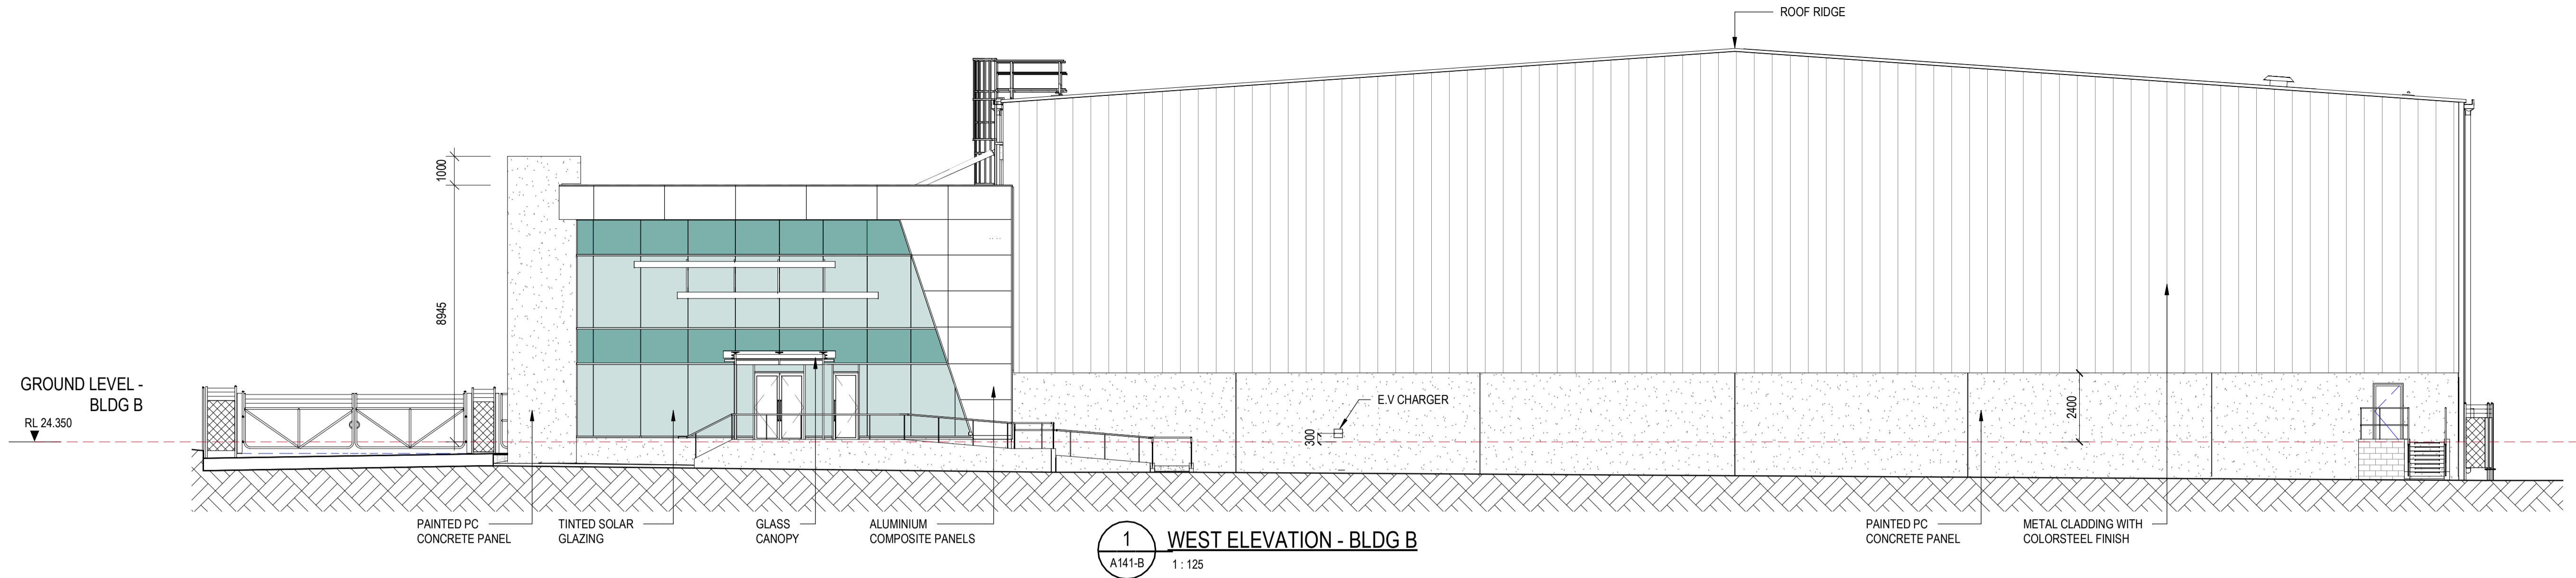

4 NORTH ELEVATION - BLDG B Cont.  
SK-113-05 1:125



SCALE: 1:125 @A1

# OAK INDUSTRIAL PARK

LOCATION: 21 OAK ROAD, WIRI | DATE: 10/29/18 | PROJECT NO: 1315-09 | DWG NO: SK-403-10

5/07/2019 3:11:34 PM



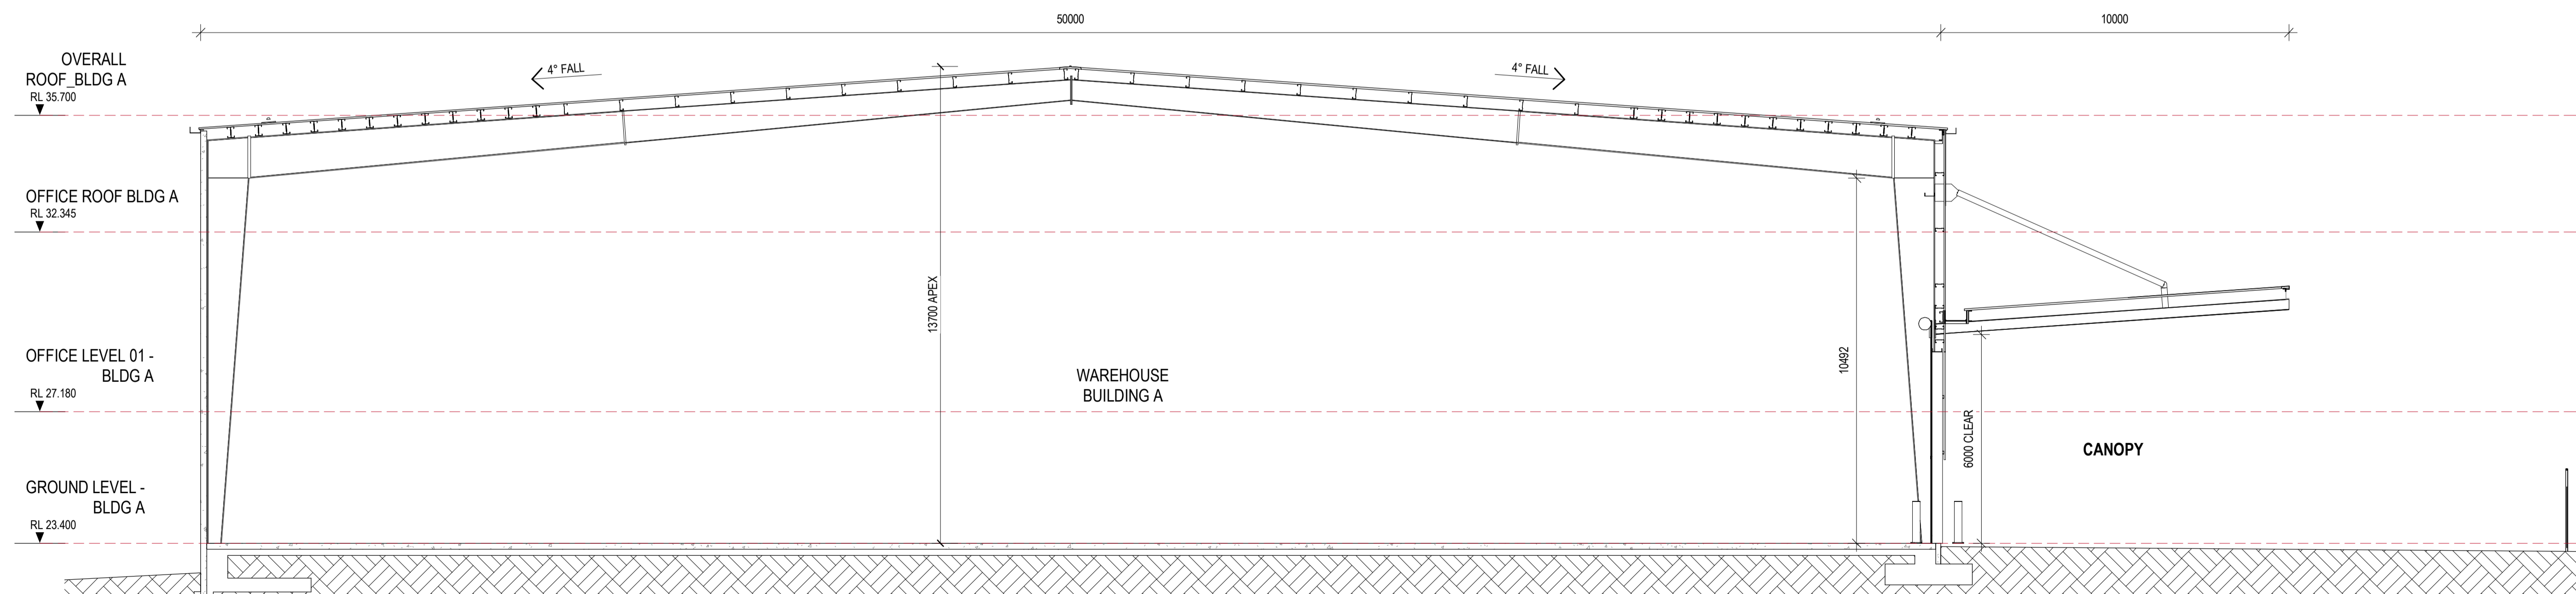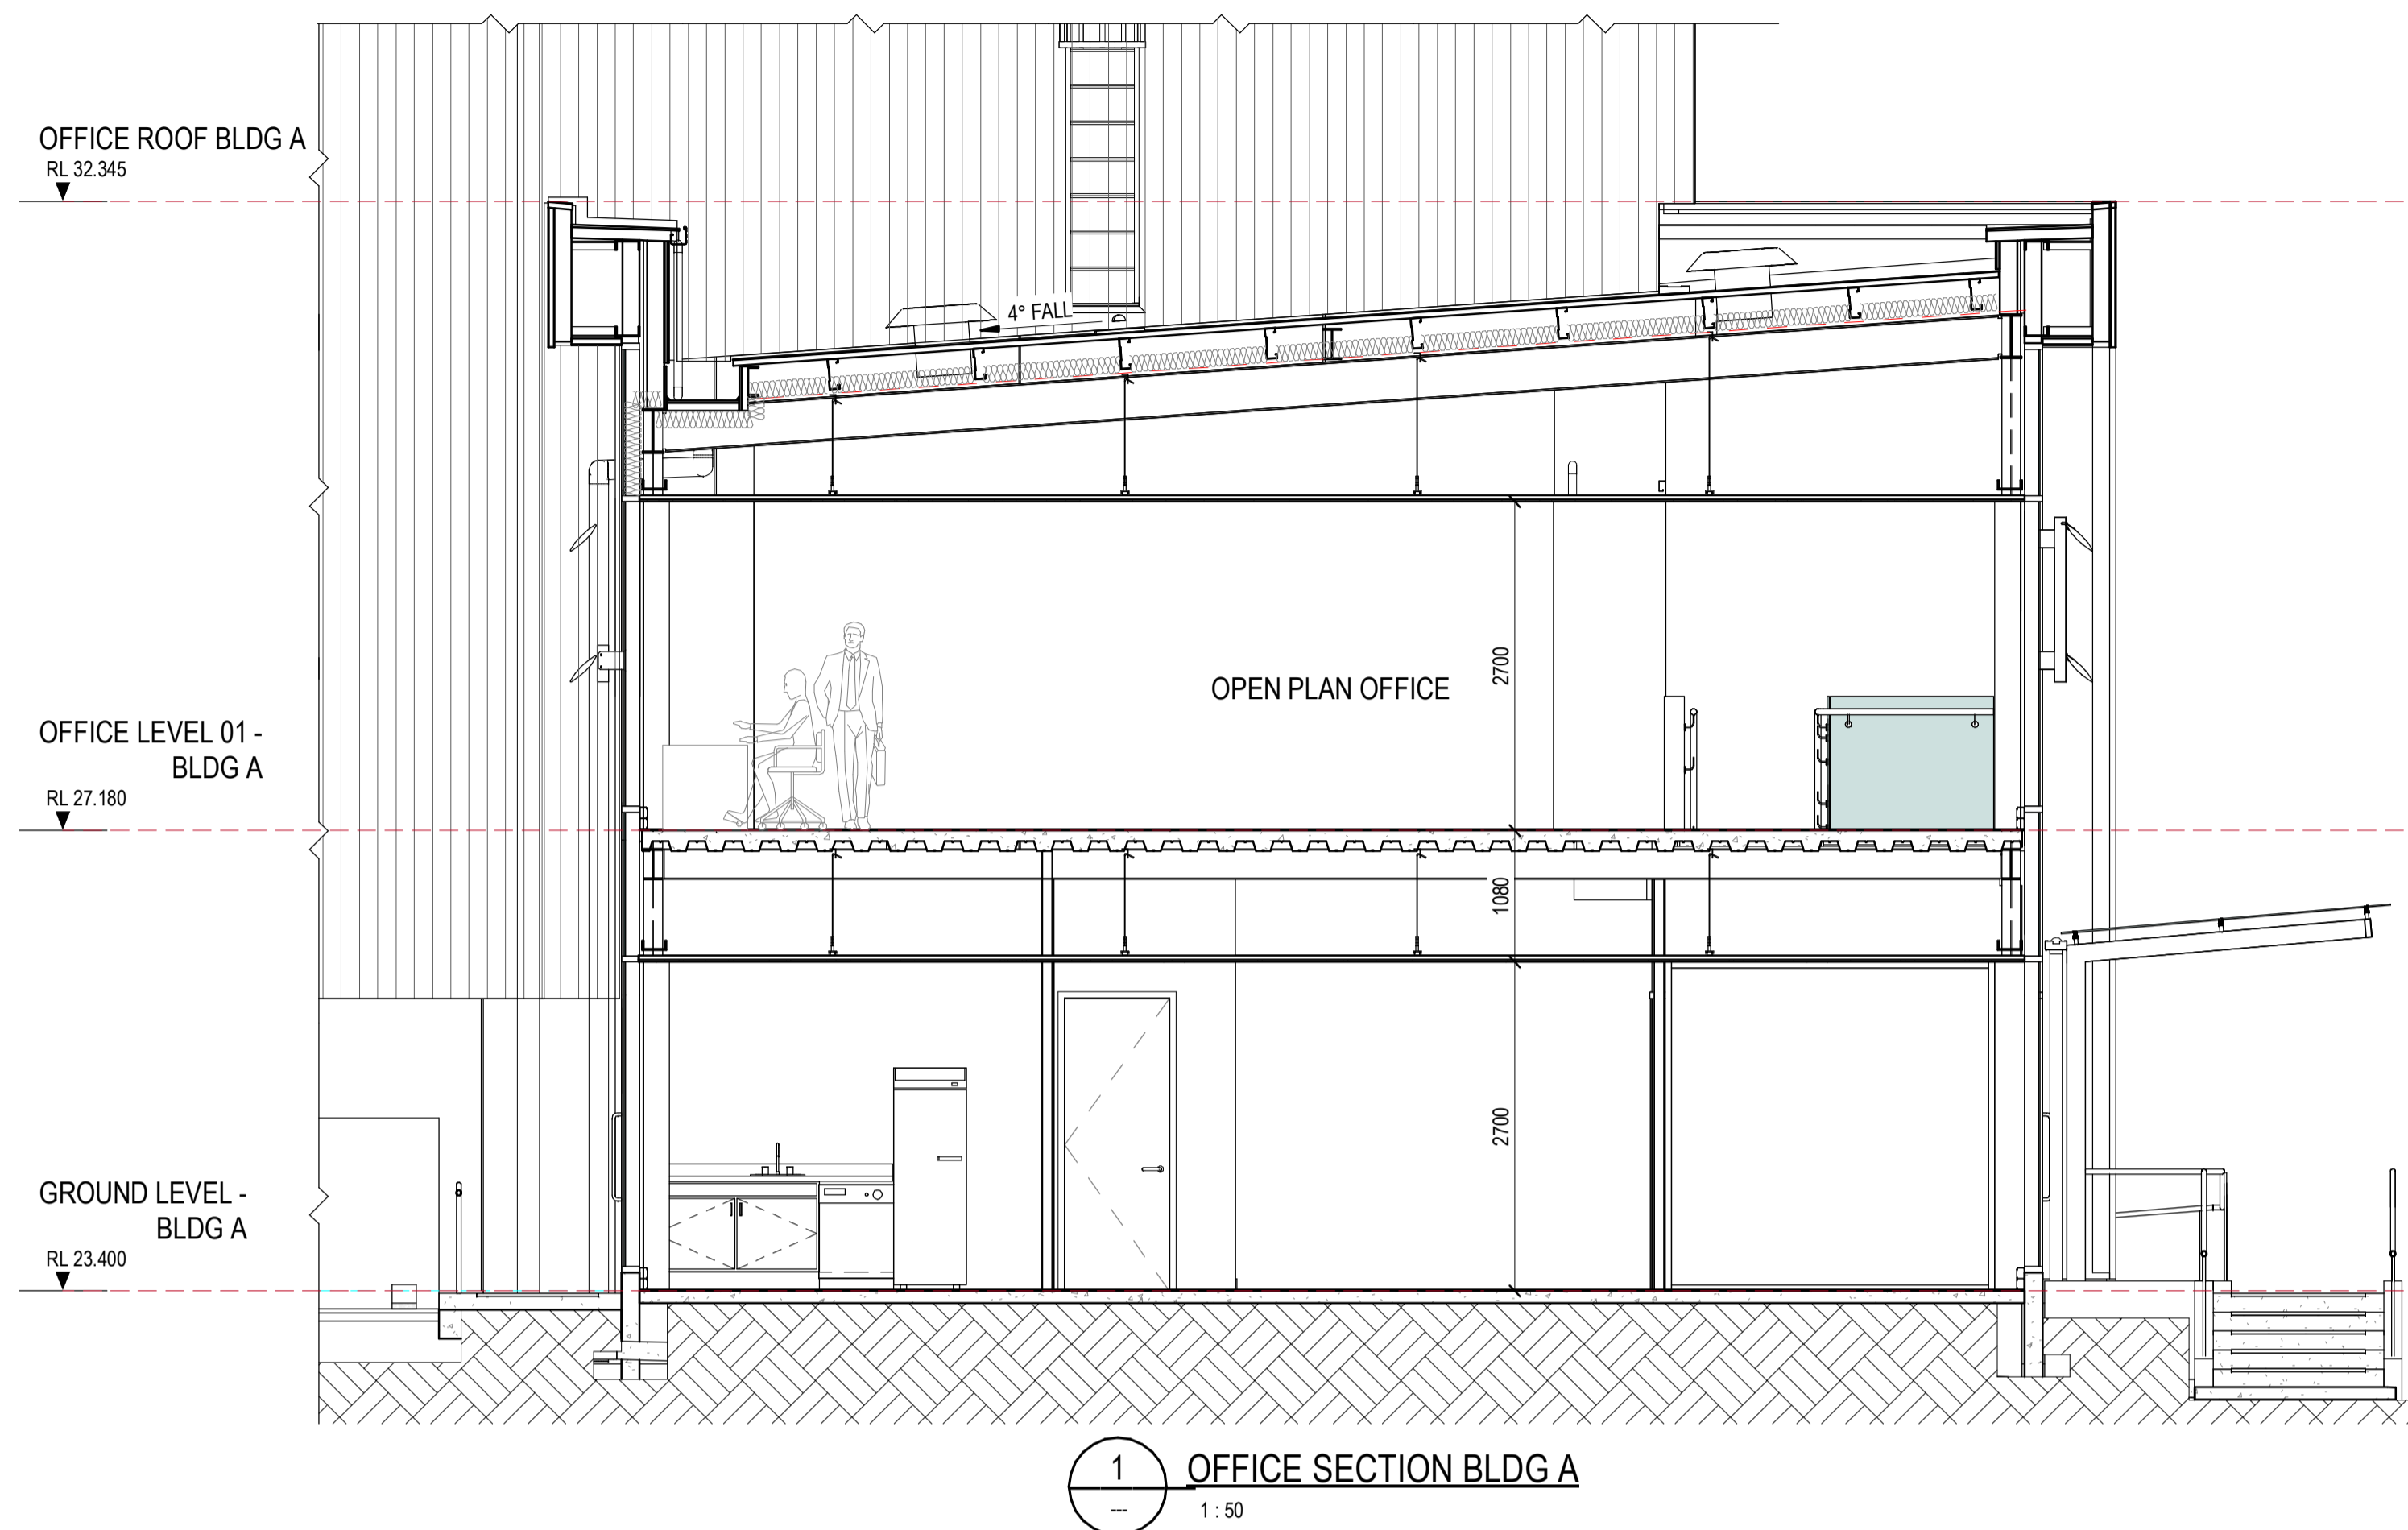


SCALE: As indicated @A1


# OAK INDUSTRIAL PARK

LOCATION: 21 OAK ROAD, WIRI | DATE: 10/29/18 | PROJECT NO: 1315-09 | DWG NO: SK-502-07

2 WAREHOUSE SECTION - BLDG A  
A501-A 1:100

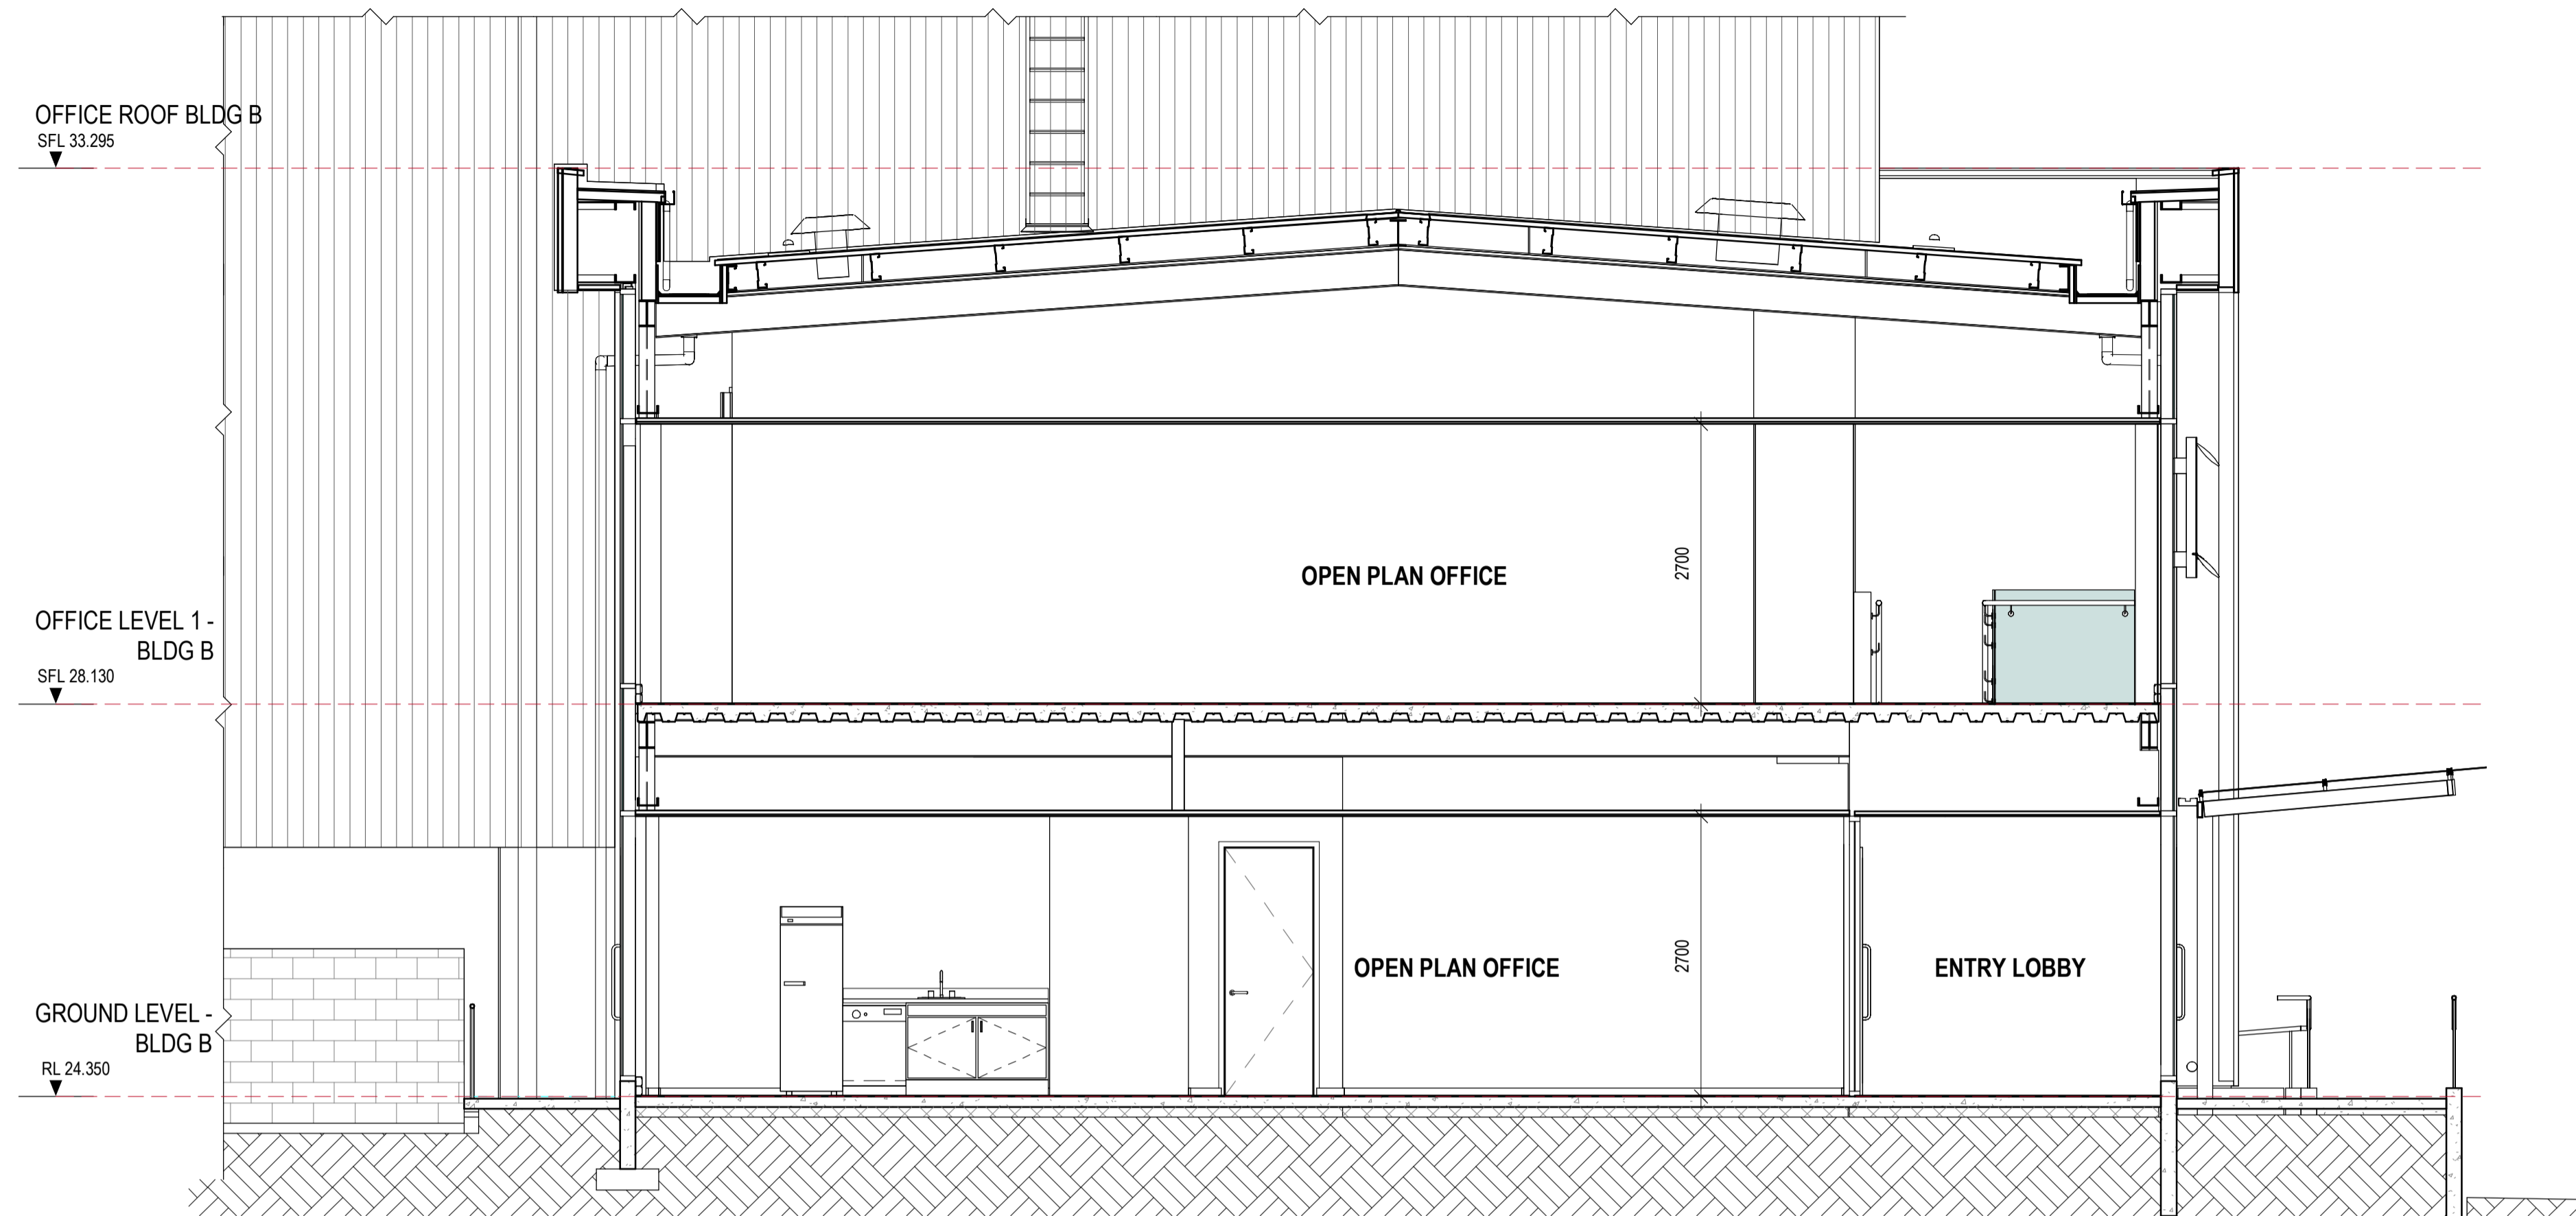

1 OFFICE SECTION BUILDING B  
A453-B 1:50

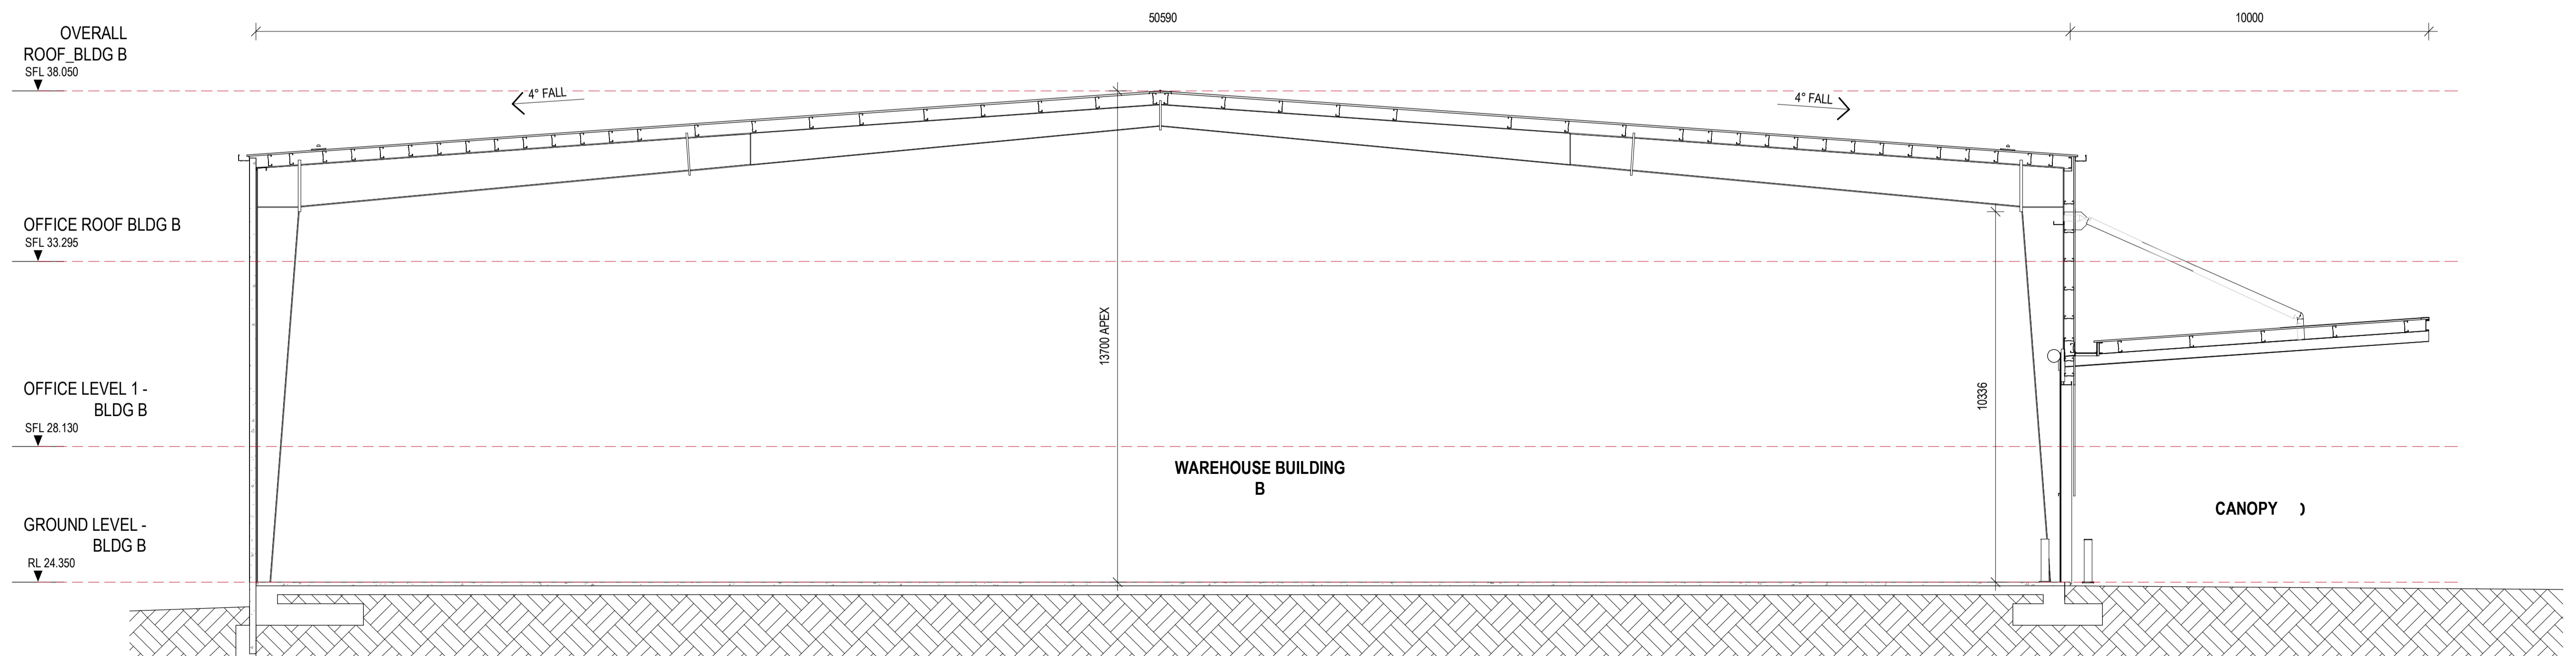

2 WAREHOUSE SECTION - BLDG B  
A406-B 1:100

SCALE: As indicated @A1

# OAK INDUSTRIAL PARK

LOCATION: 21 OAK ROAD, WIRI | DATE: 10/29/18 | PROJECT NO: 1315-09 | DWG NO: SK-503-07

**WOODHAM'S  
MEIKLE  
ZHAN  
ARCHITECTS**