


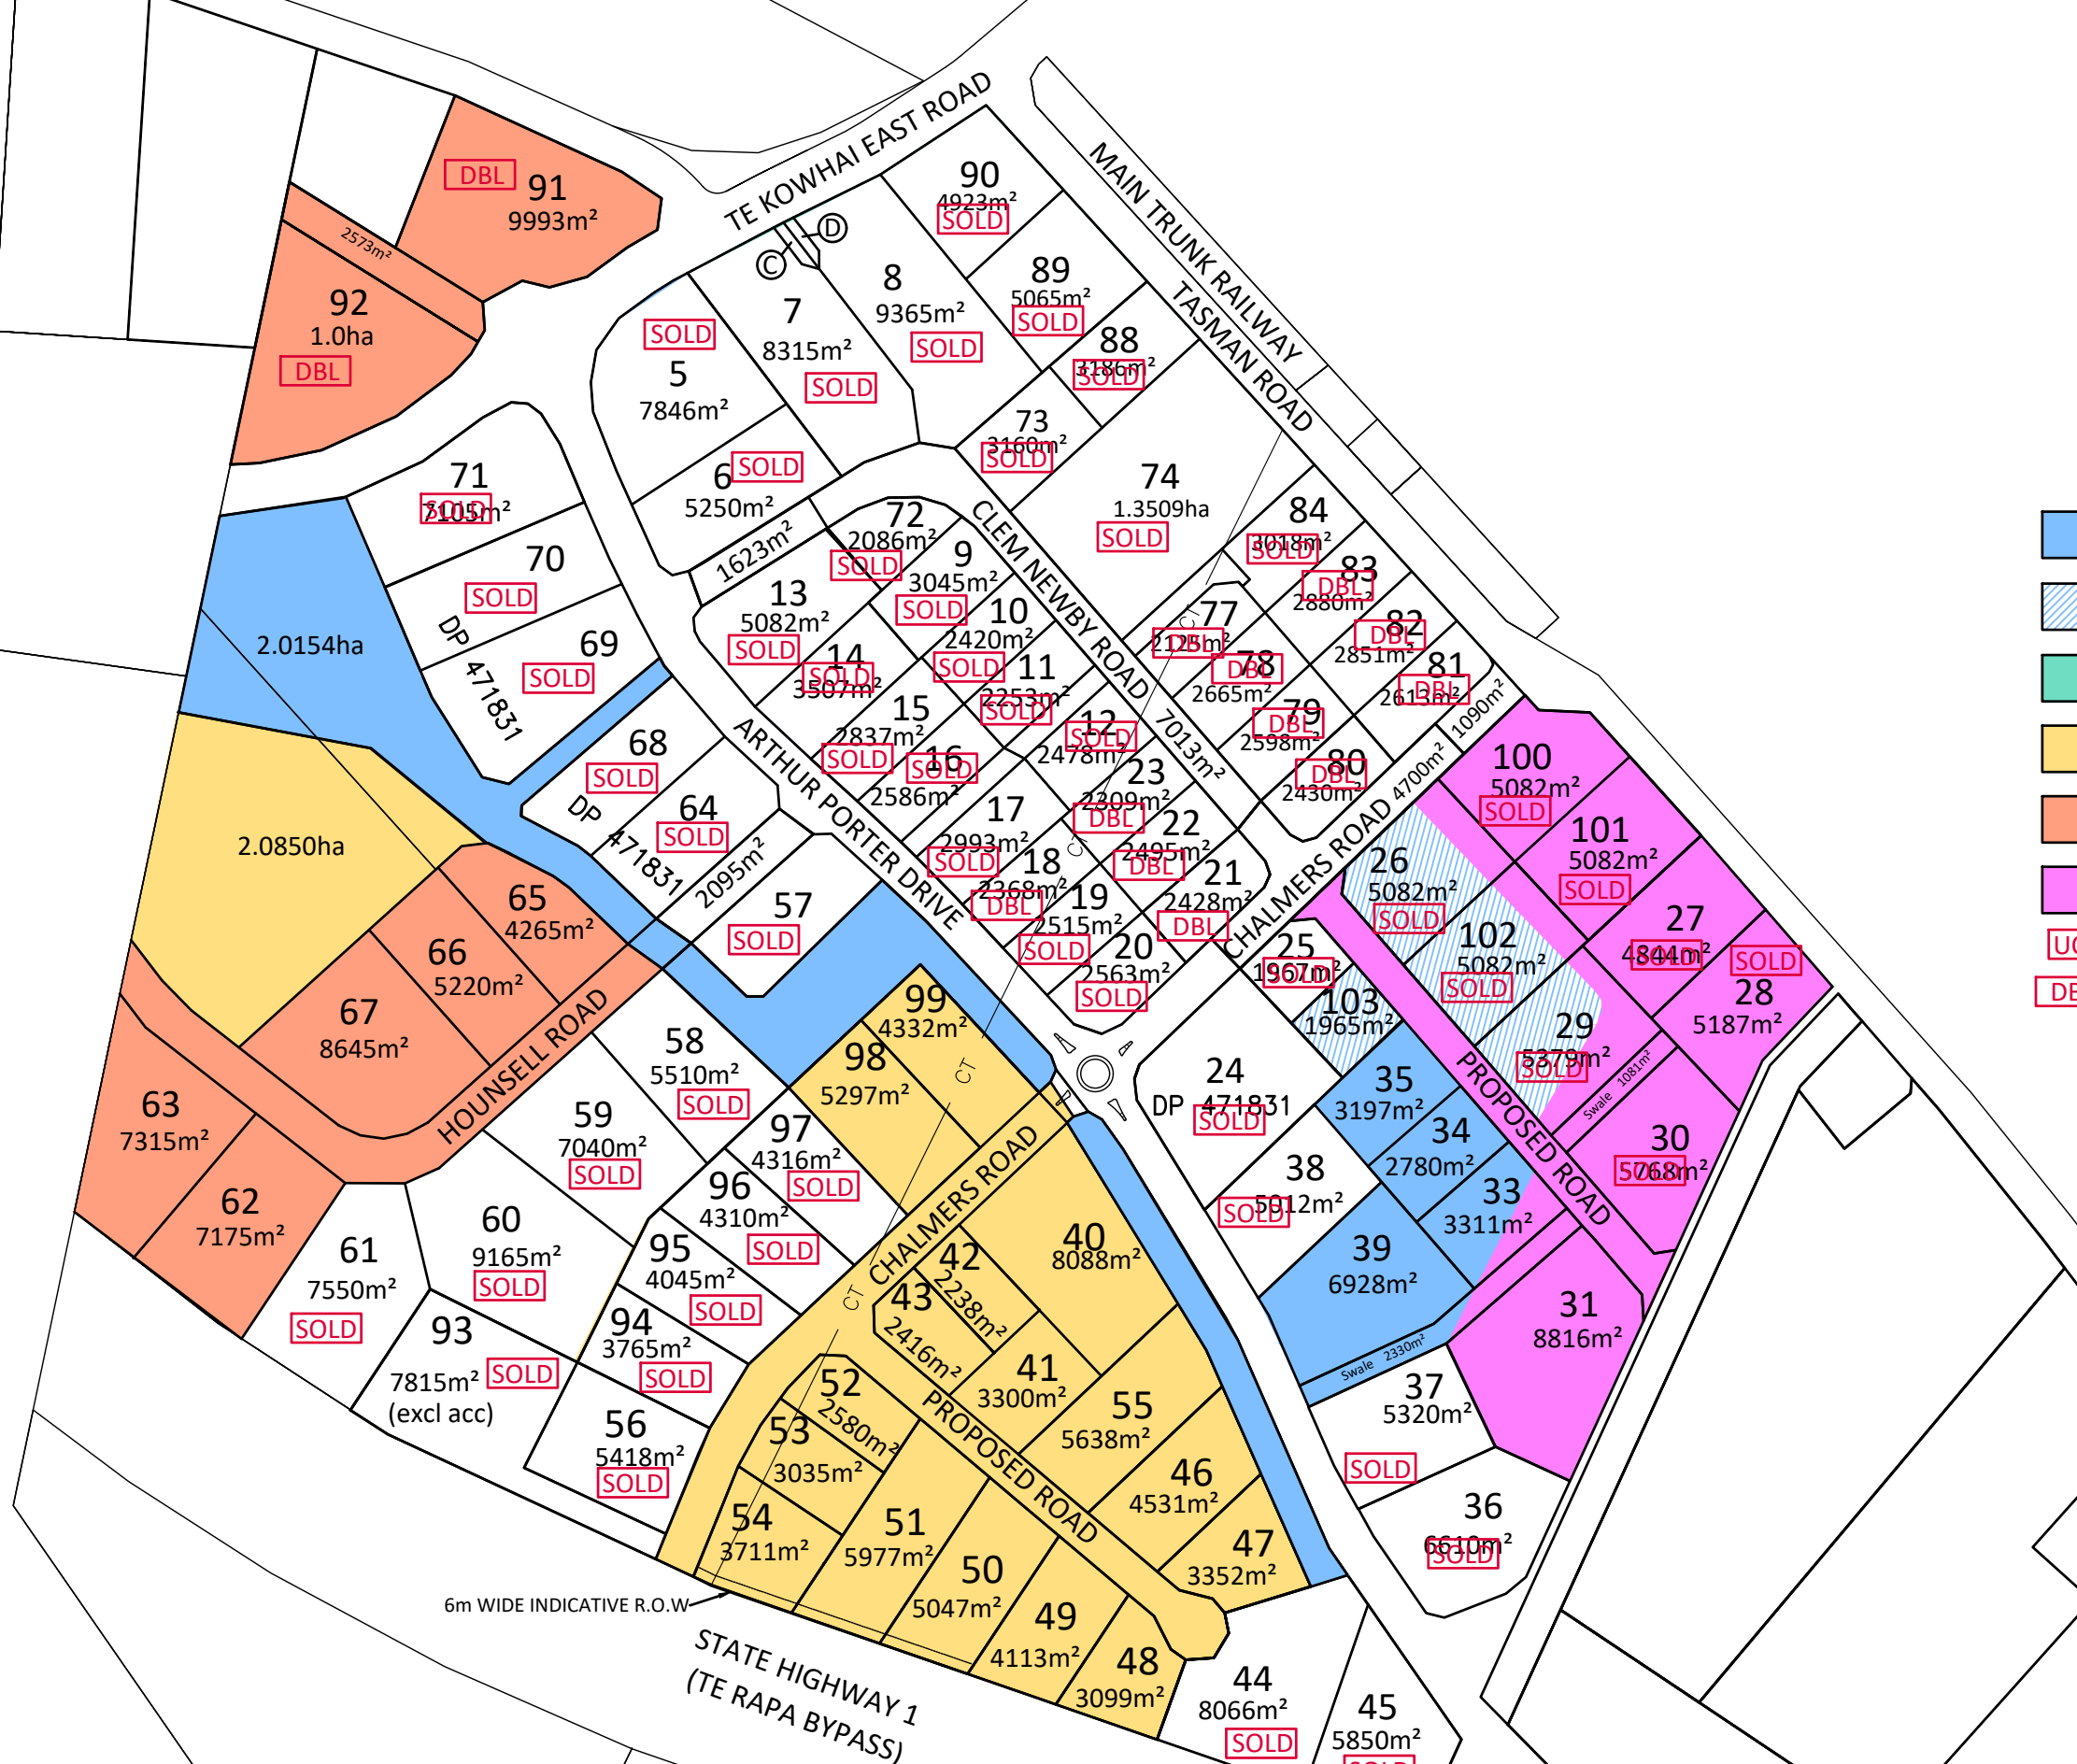

- Stage 1
 - Stage 1B
 - Stage 2
 - Stage 3
 - Stage 4
 - Stage 5
 - UC
 - DBL
- Under Contract
- Design / Build / Lease



6m WIDE INDICATIVE R.O.W.

Key:

Proposed Roundabout and Island

Issue	Description	Checked	Date	Date	Scale:
					1:4000 (A3 Original)
Designed:					
Drawn:	ES		11.12.17		
Checked:	AW		12.06.18		
Job No:		Dwg No:		Rev:	
S1160		1		77	



Auckland Office:
 A: 25 Broadway, Newmarket
 P: 09 524 7029
Hamilton Office
 A: 58 Church Road, Hamilton
 P: 07 849 9921
Te Awamutu Office
 A: 103 Market Street, Te Awamutu
 P: 07 871 6144

TE RAPA HAMILTON JV INDUSTRIAL PARK

GATEWAY

Stage Plan

Issue	Description	Checked	Date	Date	Scale:
				Designed: ES	1:4000 (A3 Original)
				Drawn: ES	
				Checked: AW	
				Job No:	Dwg No: Rev:
				S1160	2 77