


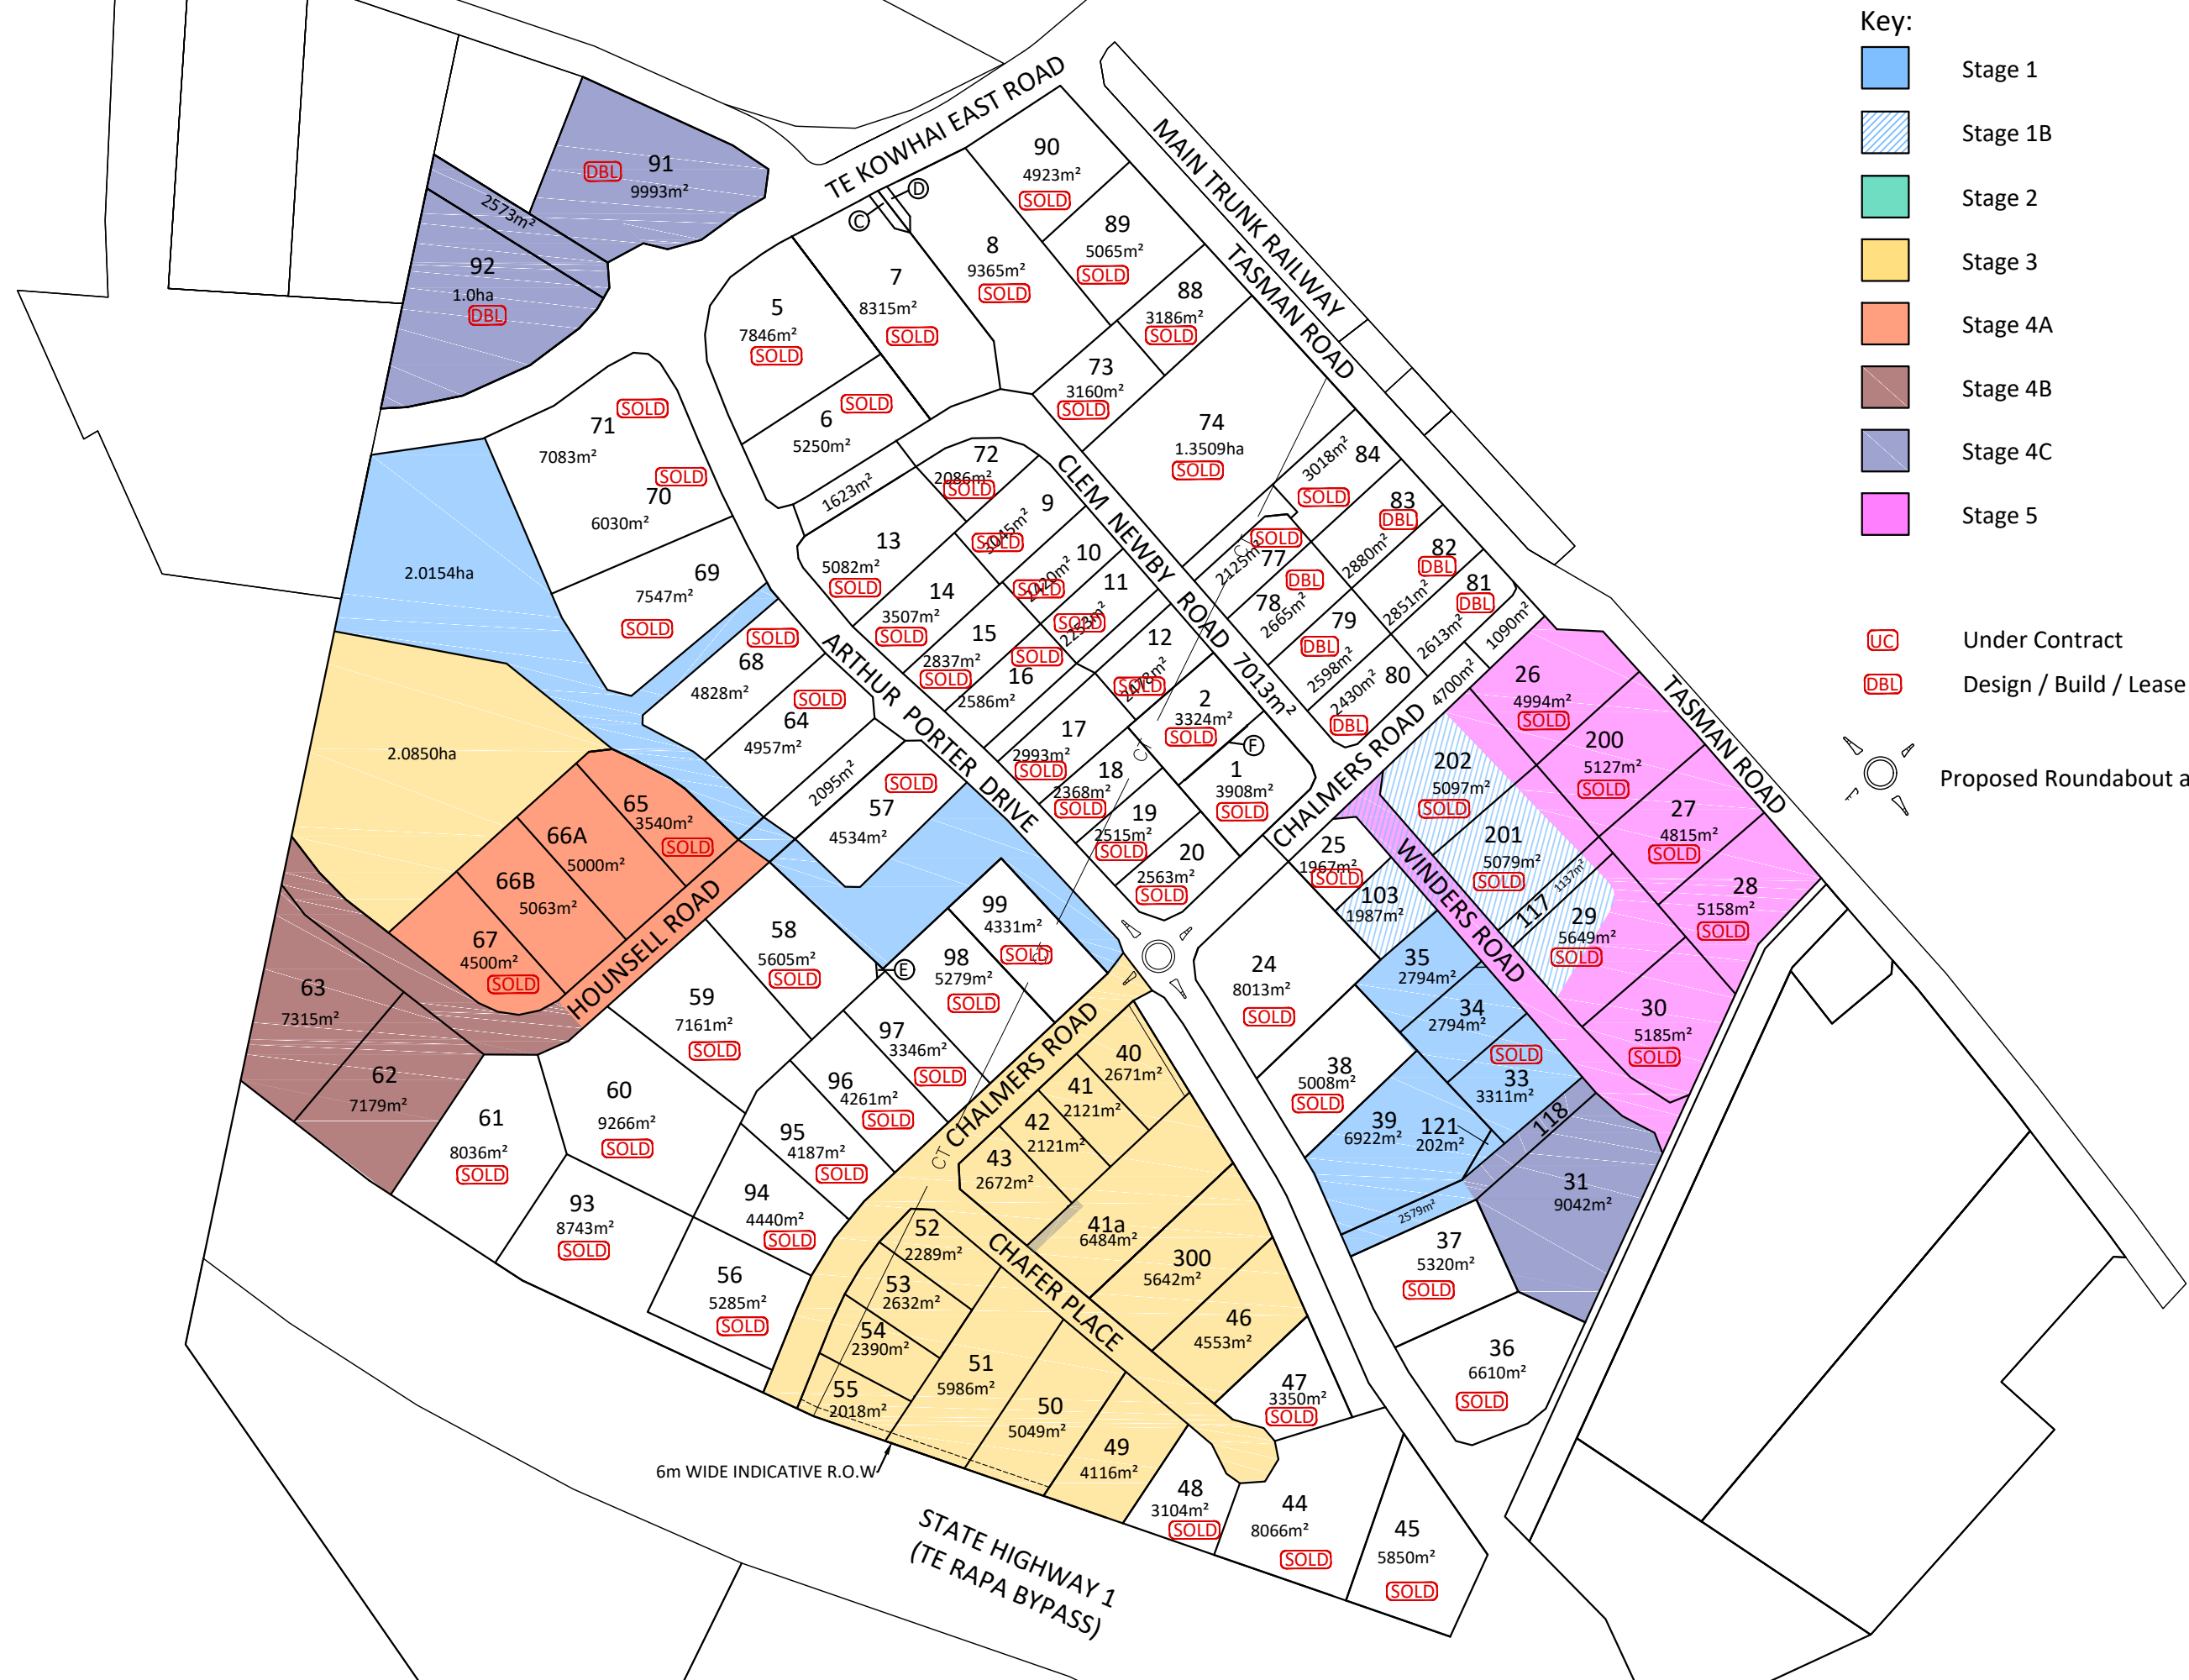

- Key:**
- Stage 1
 - Stage 1B
 - Stage 2
 - Stage 3
 - Stage 4A
 - Stage 4B
 - Stage 4C
 - Stage 5
- UC Under Contract
- DBL Design / Build / Lease
- Proposed Roundabout and Island




Auckland Office:
A: 25 Broadway, Newmarket
P: 09 524 7029
Hamilton Office:
A: 58 Church Road, Hamilton
P: 07 849 9921
Te Awamutu Office:
A: 103 Market Street, Te Awamutu
P: 07 871 6144

TE RAPA HAMILTON JV INDUSTRIAL PARK

GATEWAY Stage Plan

Issue	Description	Checked	Date	Date	Scale:
	Designed: ES			11.12.17	1:4000 (A3 Original)
	Checked: AW			18.6.2020	
	Job No: S1160		Dwg No: 1	Rev: 102	

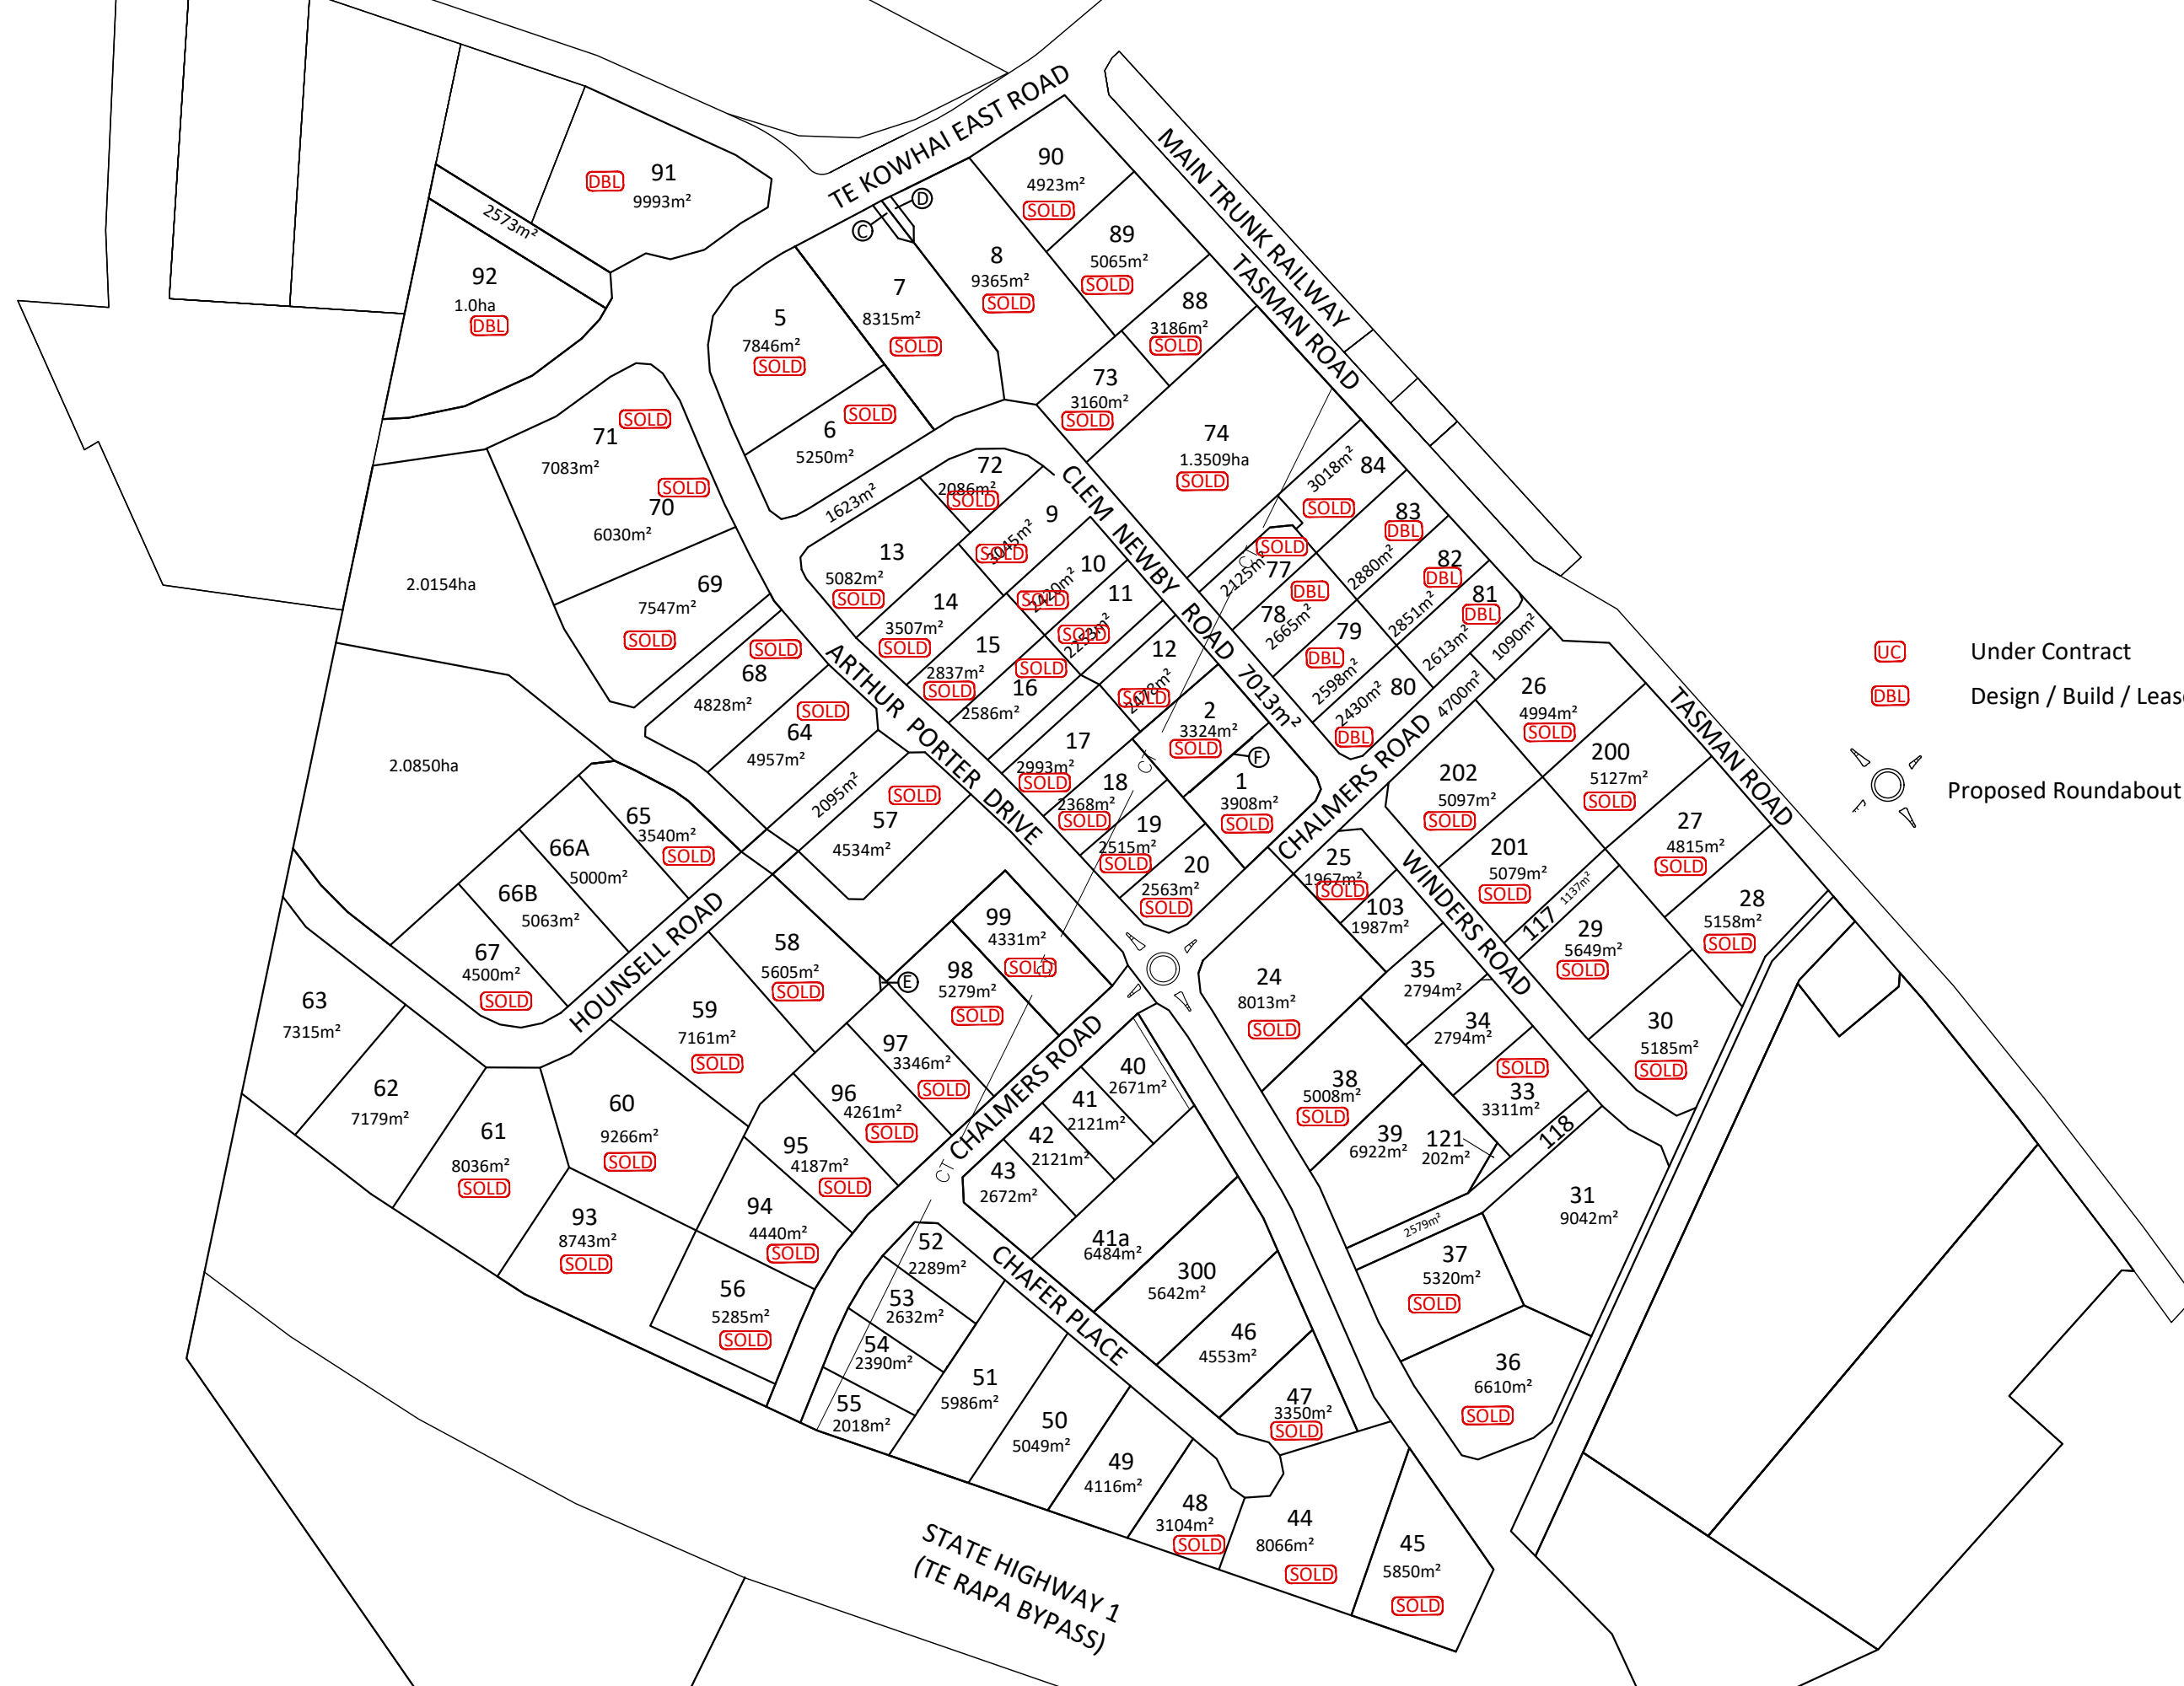

UC Under Contract
 DBL Design / Build / Lease

Proposed Roundabout and Island




Auckland Office:
 A: 25 Broadway, Newmarket
 P: 09 524 7029
Hamilton Office:
 A: 58 Church Road, Hamilton
 P: 07 849 9921
Te Awamutu Office:
 A: 103 Market Street, Te Awamutu
 P: 07 871 6144


TE RAPA GATEWAY HAMILTON JV INDUSTRIAL PARK

Layout Plan


Issue	Description	Checked	Date	Date	Scale:
	Designed:				1:4000 (A3 Original)
	Drawn: ES		11.12.17		
	Checked: AW		18.6.2020		
	Job No:		Dwg No:	Rev:	
	S1160		2	102	

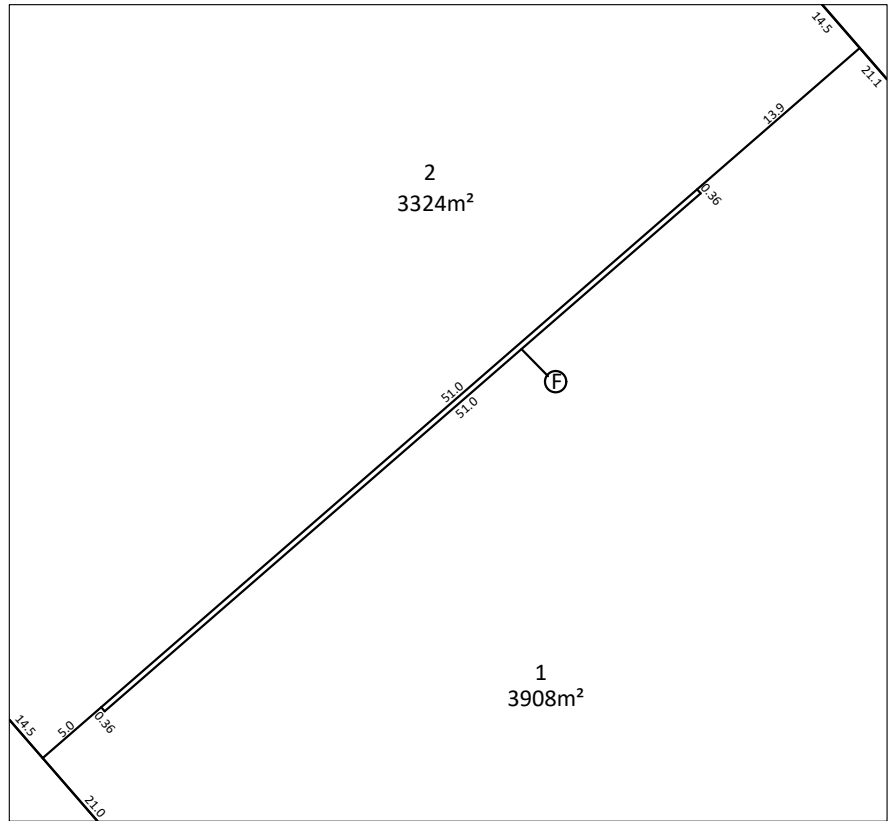

Easement F Diagram

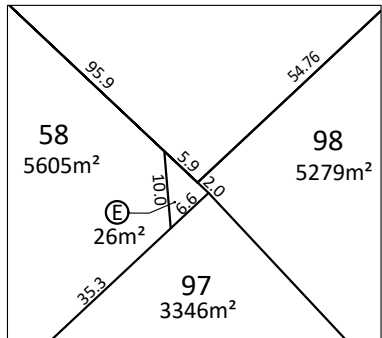

Easement E Diagram

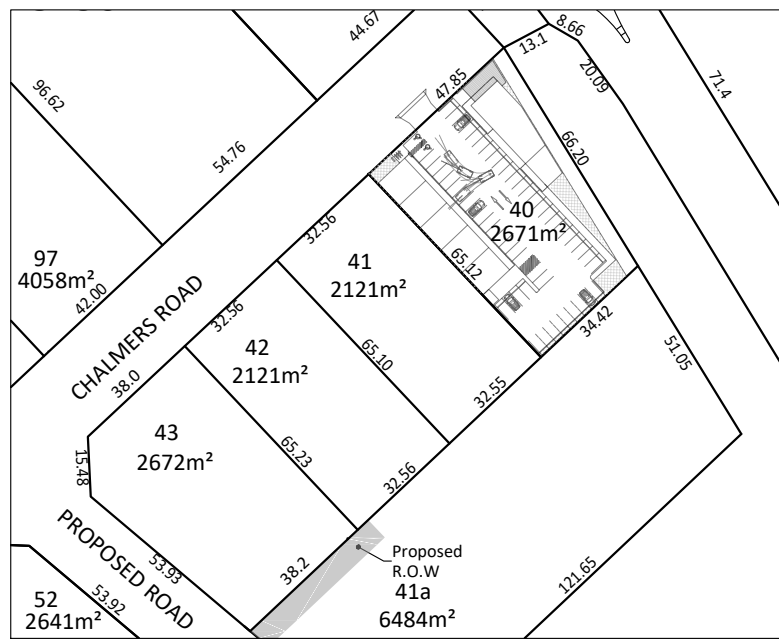

Lot 40 to 43 Diagram



Auckland Office:
 A: 25 Broadway, Newmarket
 P: 09 524 7029
Hamilton Office:
 A: 58 Church Road, Hamilton
 P: 07 849 9921
Te Awamutu Office:
 A: 103 Market Street, Te Awamutu
 P: 07 871 6144

TE RAPA GATEWAY HAMILTON JV INDUSTRIAL PARK

Site Dimensions

Issue	Description	Checked	Date	Scale:
				1:4000 (A3 Original)
Designed:	ES		11.12.17	
Checked:	AW		18.6.2020	
Job No:	S1160	Dwg No:	3	Rev:
				102