





- Key:**
- Stage 1
 - Stage 1B
 - Stage 2
 - Stage 3
 - Stage 4A
 - Stage 4B
 - Stage 4C
 - Stage 5
 - UC Under Contract
 - DBL Design / Build / Lease

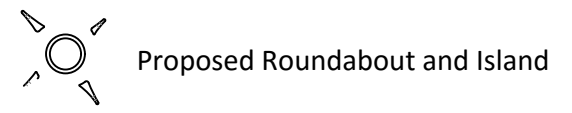

Proposed Roundabout and Island

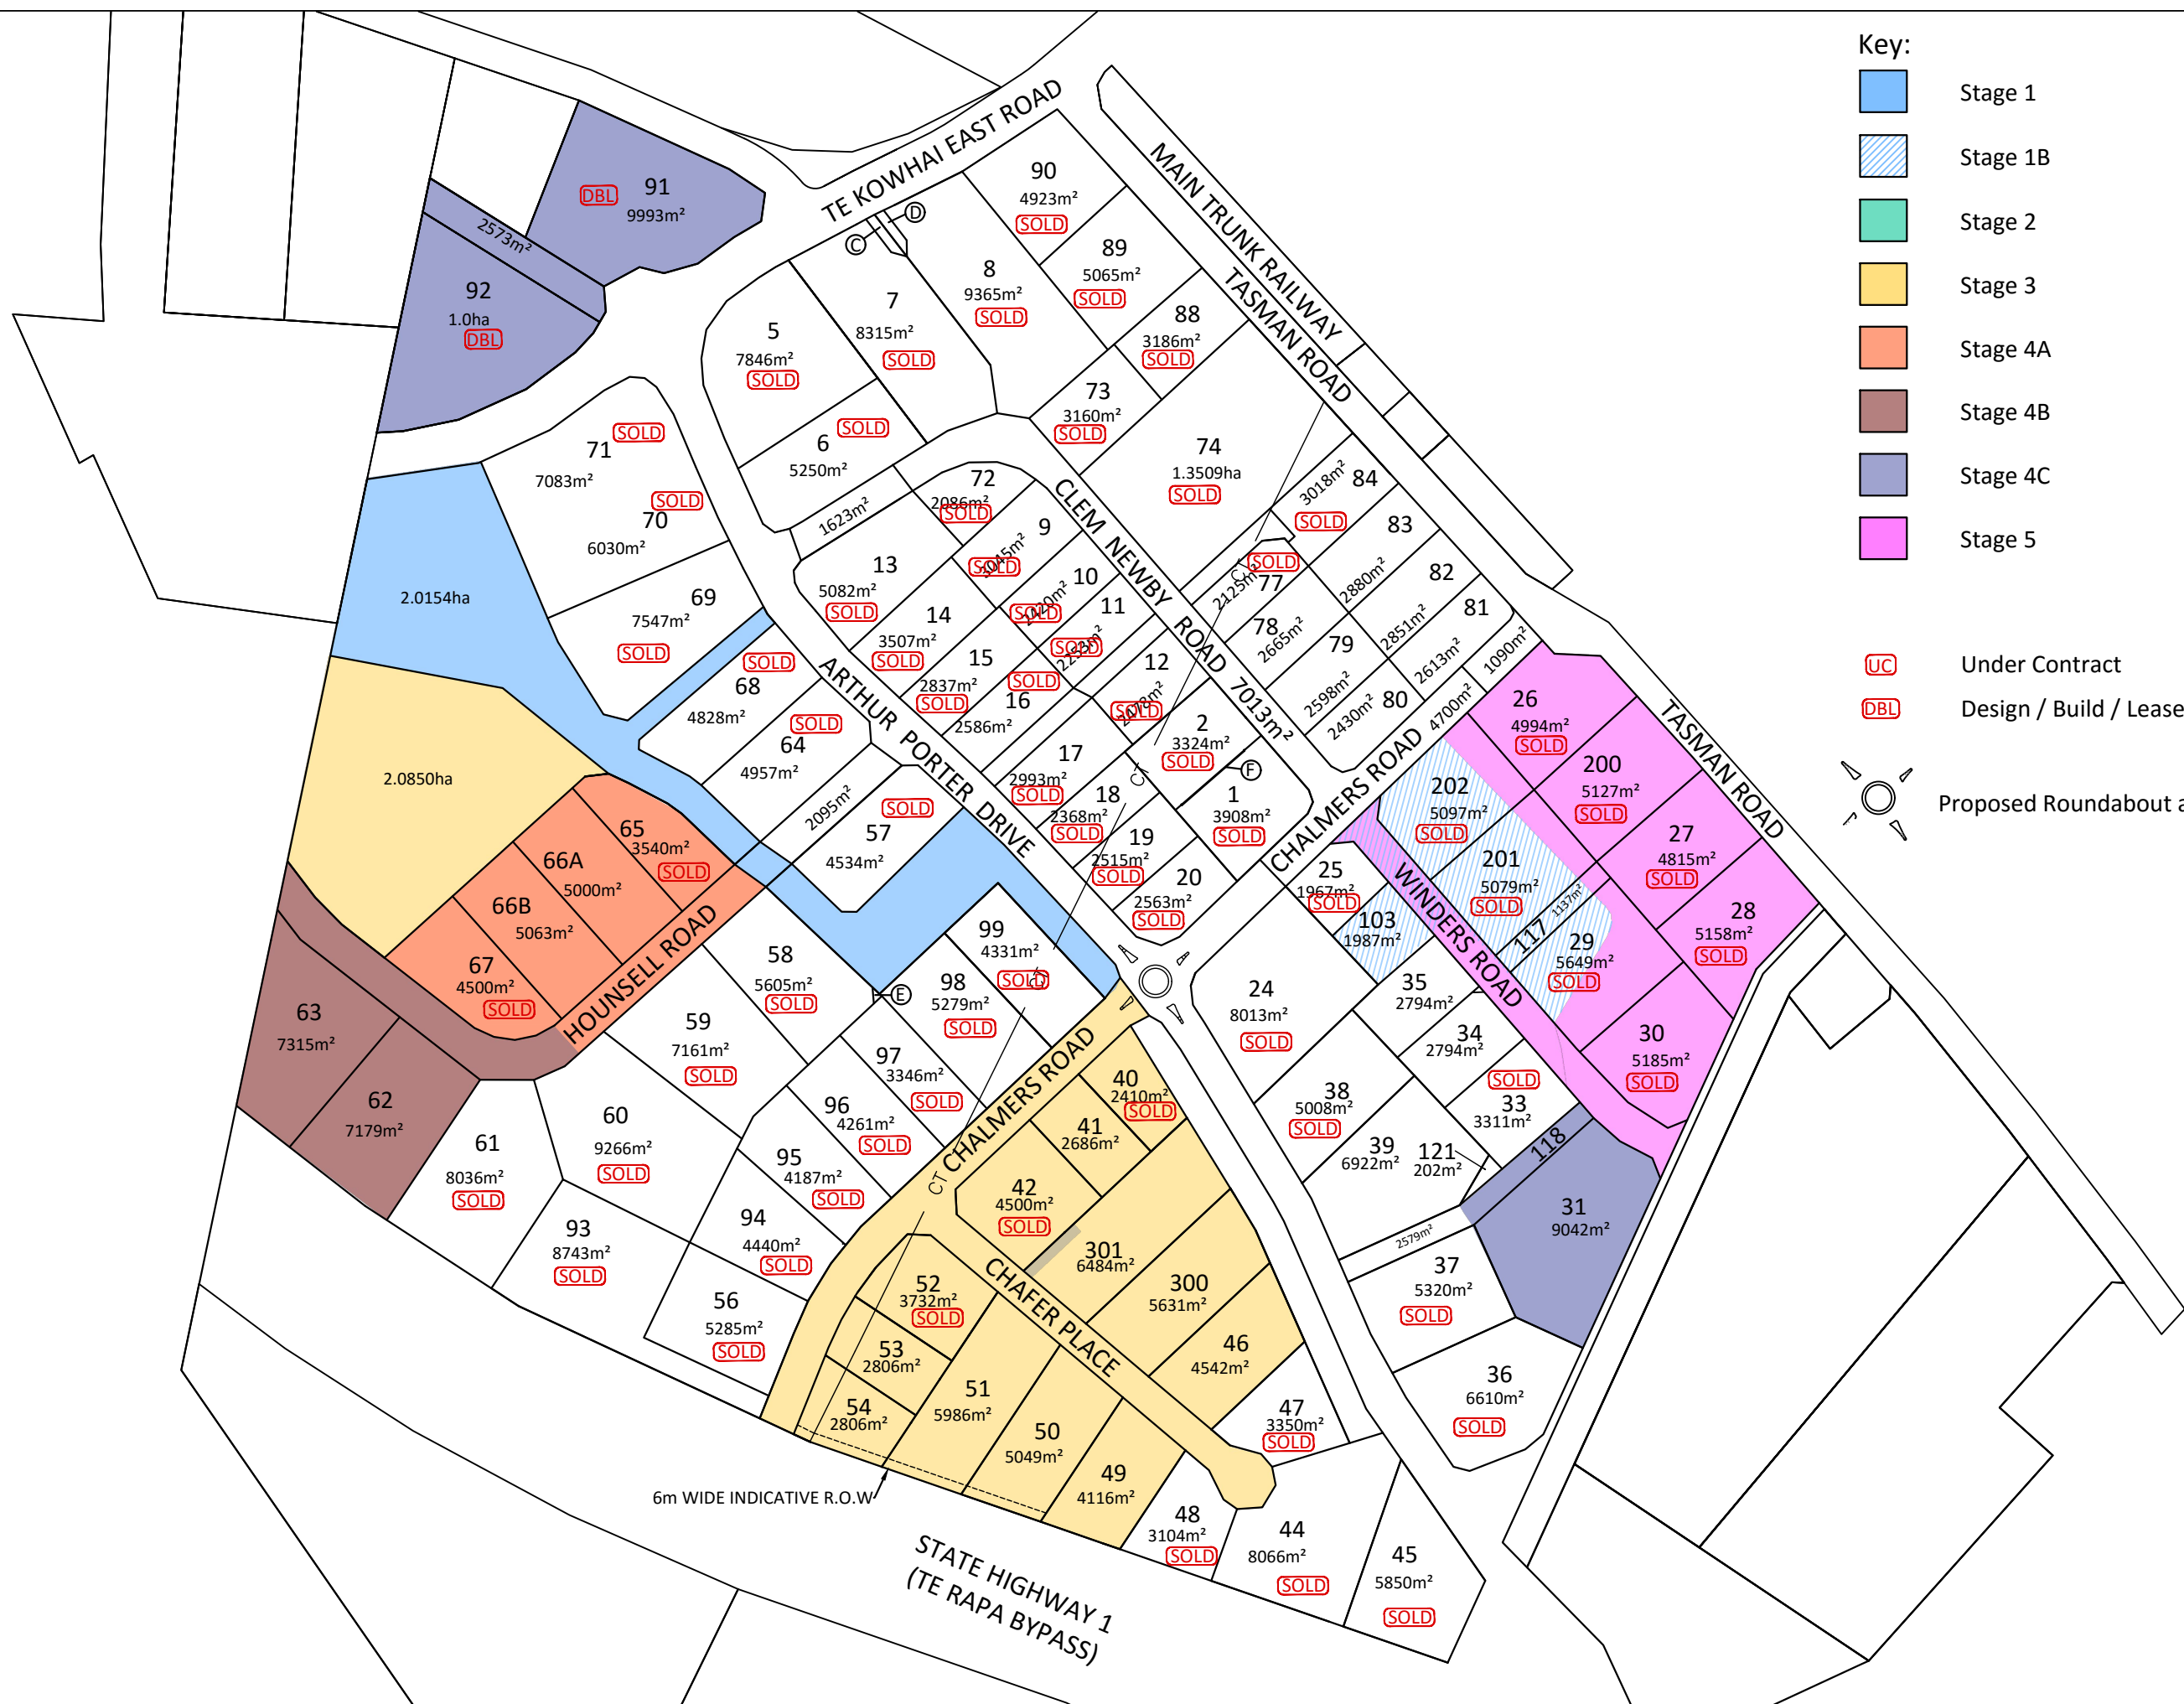


Auckland Office:
 A: 25 Broadway, Newmarket
 P: 09 524 7029
Hamilton Office:
 A: 58 Church Road, Hamilton
 P: 07 849 9921
Te Awamutu Office:
 A: 103 Market Street, Te Awamutu
 P: 07 871 6144

TE RAPA HAMILTON JV INDUSTRIAL PARK


GATEWAY Stage Plan

Issue	Description	Checked	Date	Date	Scale:
	Designed: ES			11.12.17	1:4000 (A3 Original)
	Checked: LS			16.03.21	
Job No: S1160		Dwg No: 1		Rev: 106	

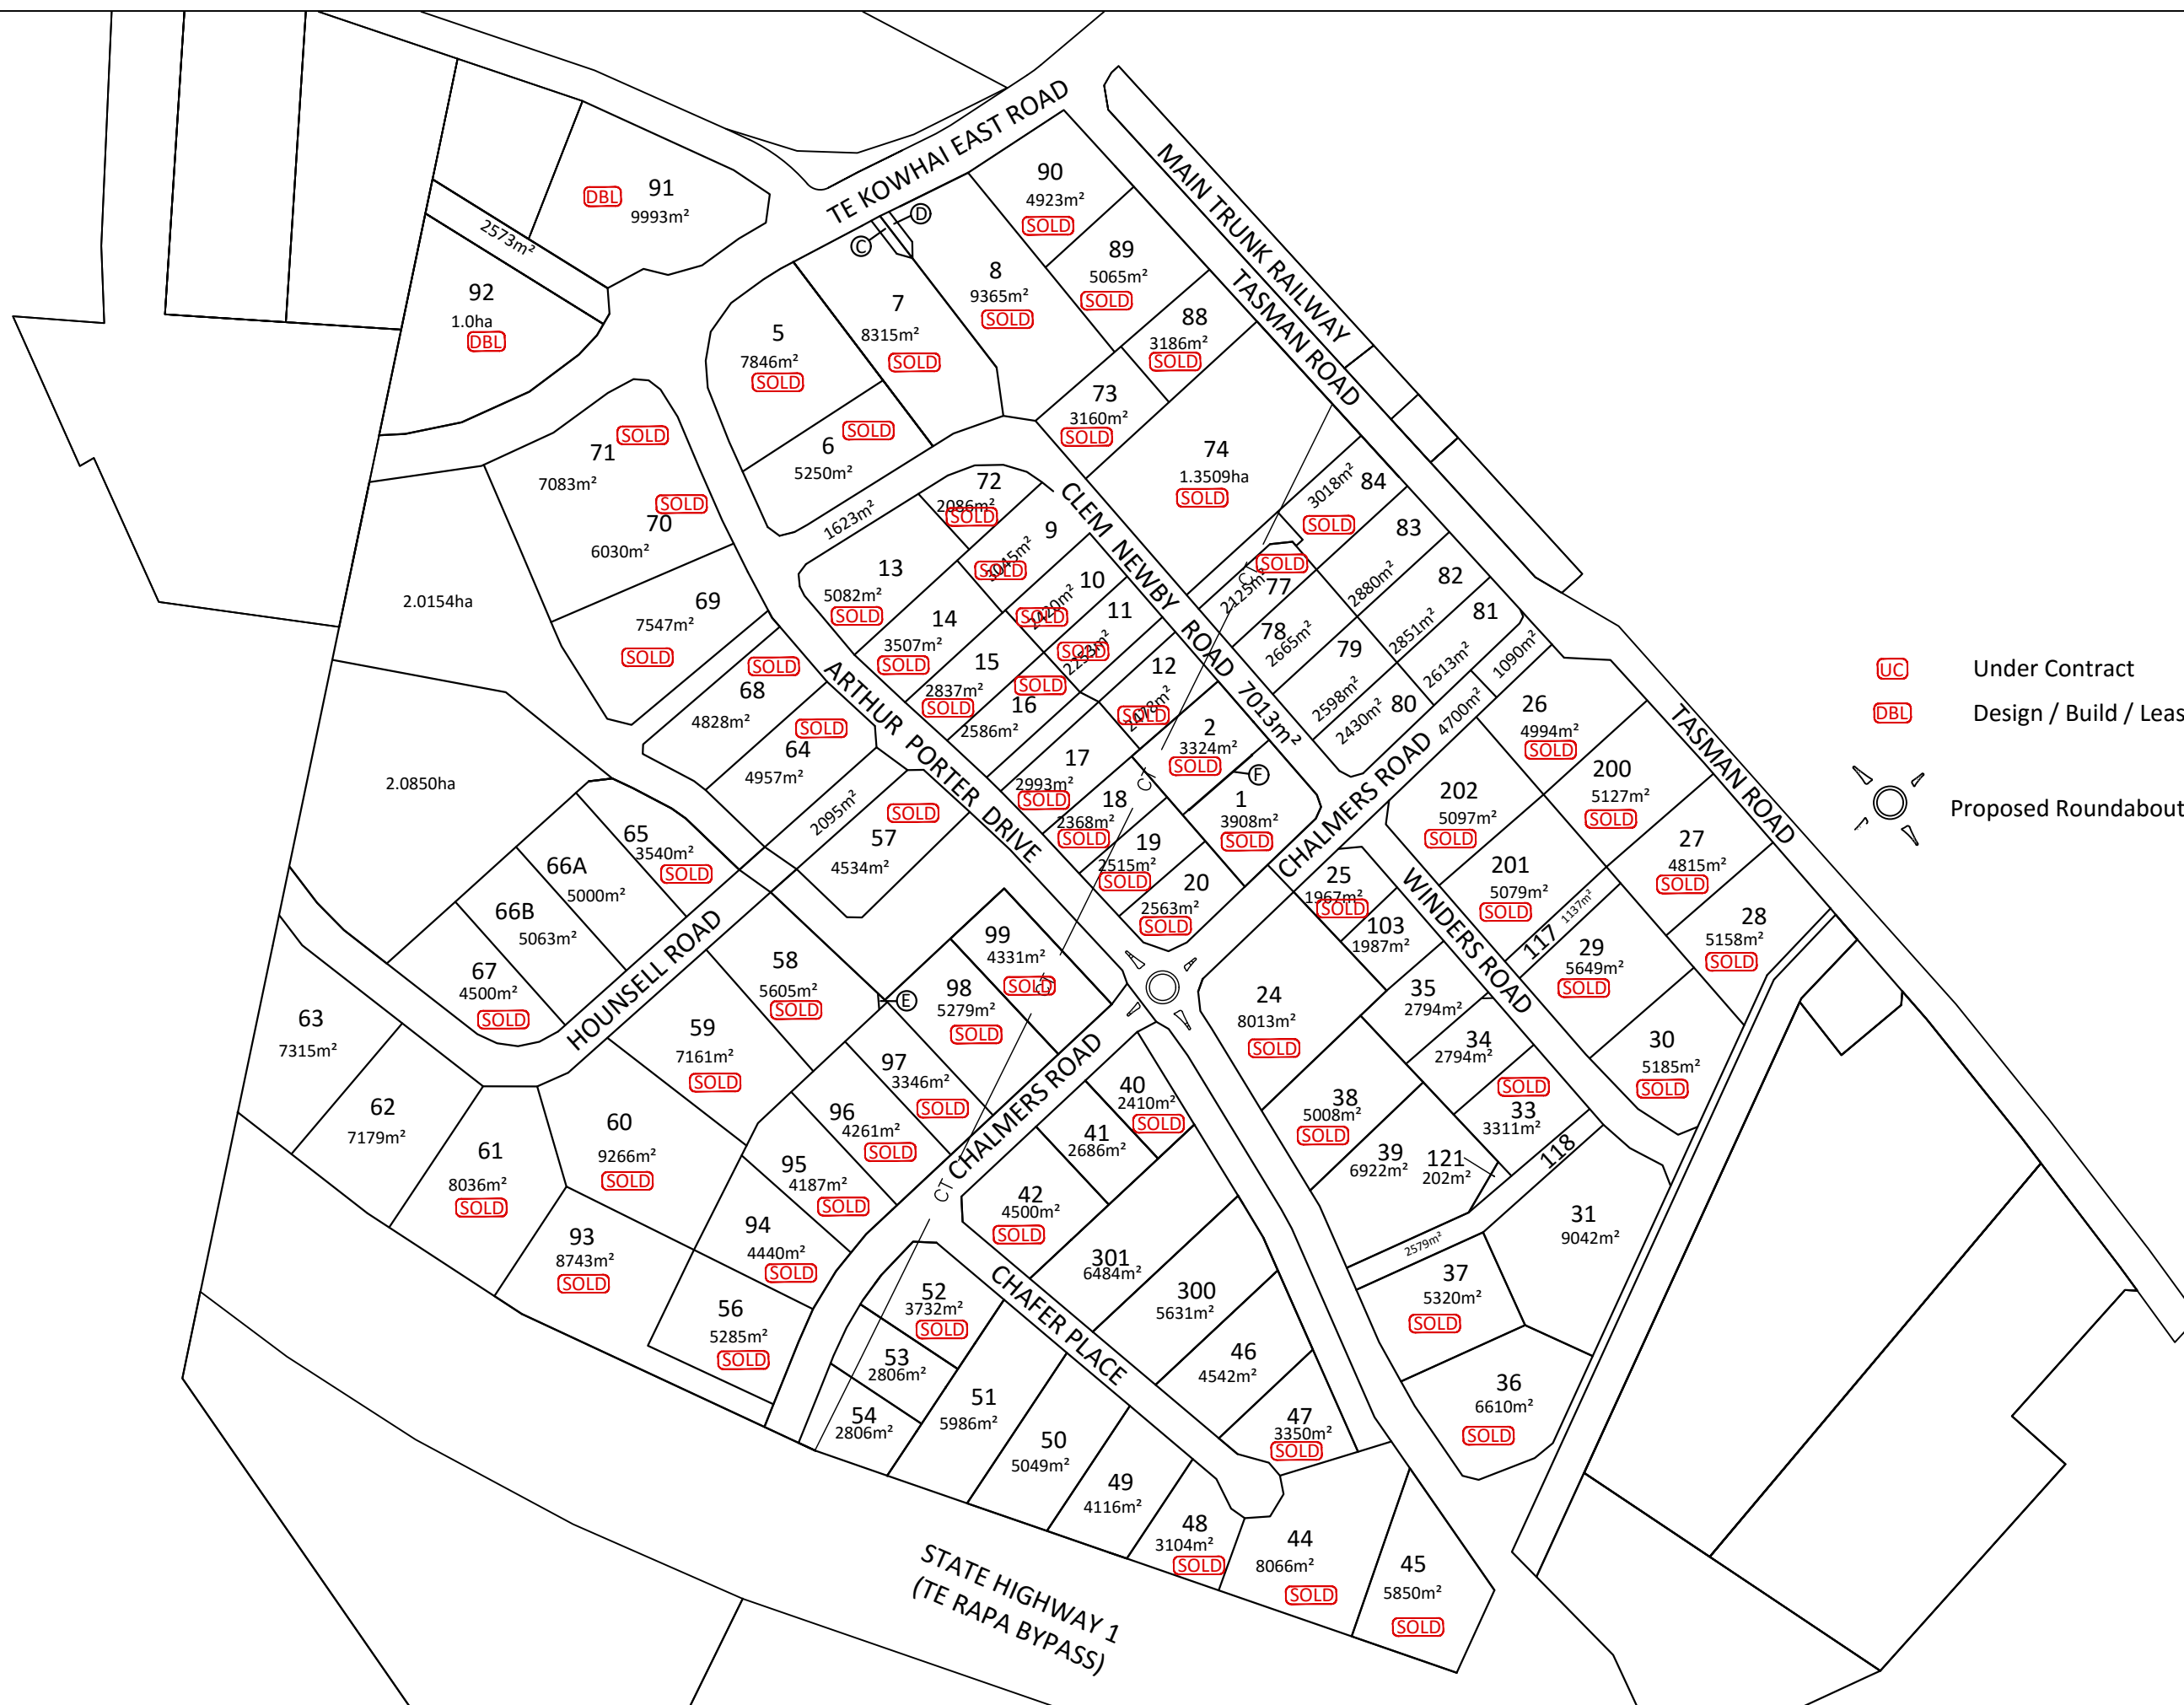


- UC Under Contract
- DBL Design / Build / Lease
- Proposed Roundabout and Island

Issue	Description	Checked	Date	Scale:
	Designed:			1:4000 (A3 Original)
	Drawn: ES		11.12.17	
	Checked: LS		16.03.21	
	Job No:		Dwg No:	Rev:
	S1160		2	106

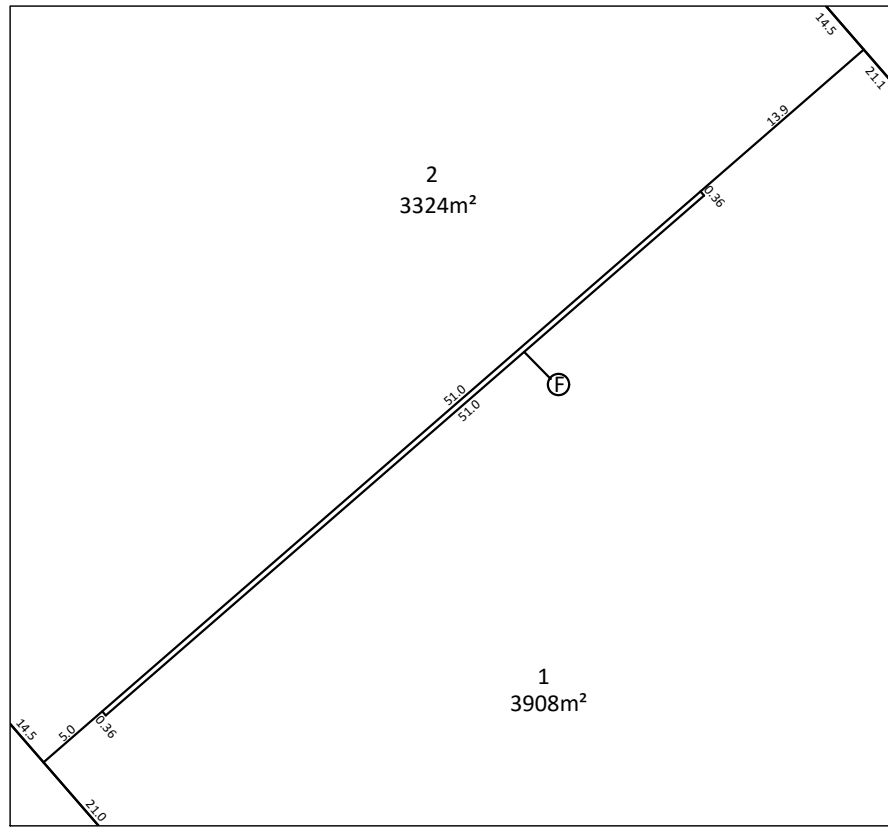

Easement F Diagram

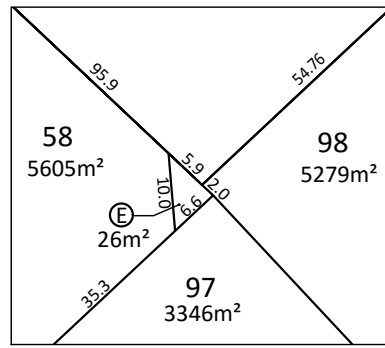

Easement E Diagram



Issue	Description	Checked	Date	Date	Scale:
				Designed: ES	1:4000 (A3 Original)
				Drawn: ES	
				Checked: LS	
				Job No: S1160	Dwg No: 3
					Rev: 106