


DRAFT INFORMATION ONLY 29.03.17

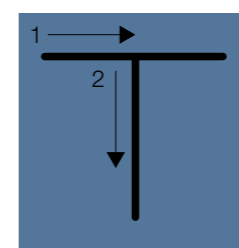


TAYLORED

www.tayloredstudio.co.nz

ARTHUR PORTER DRIVE

CLEM NEWBY DRIVE

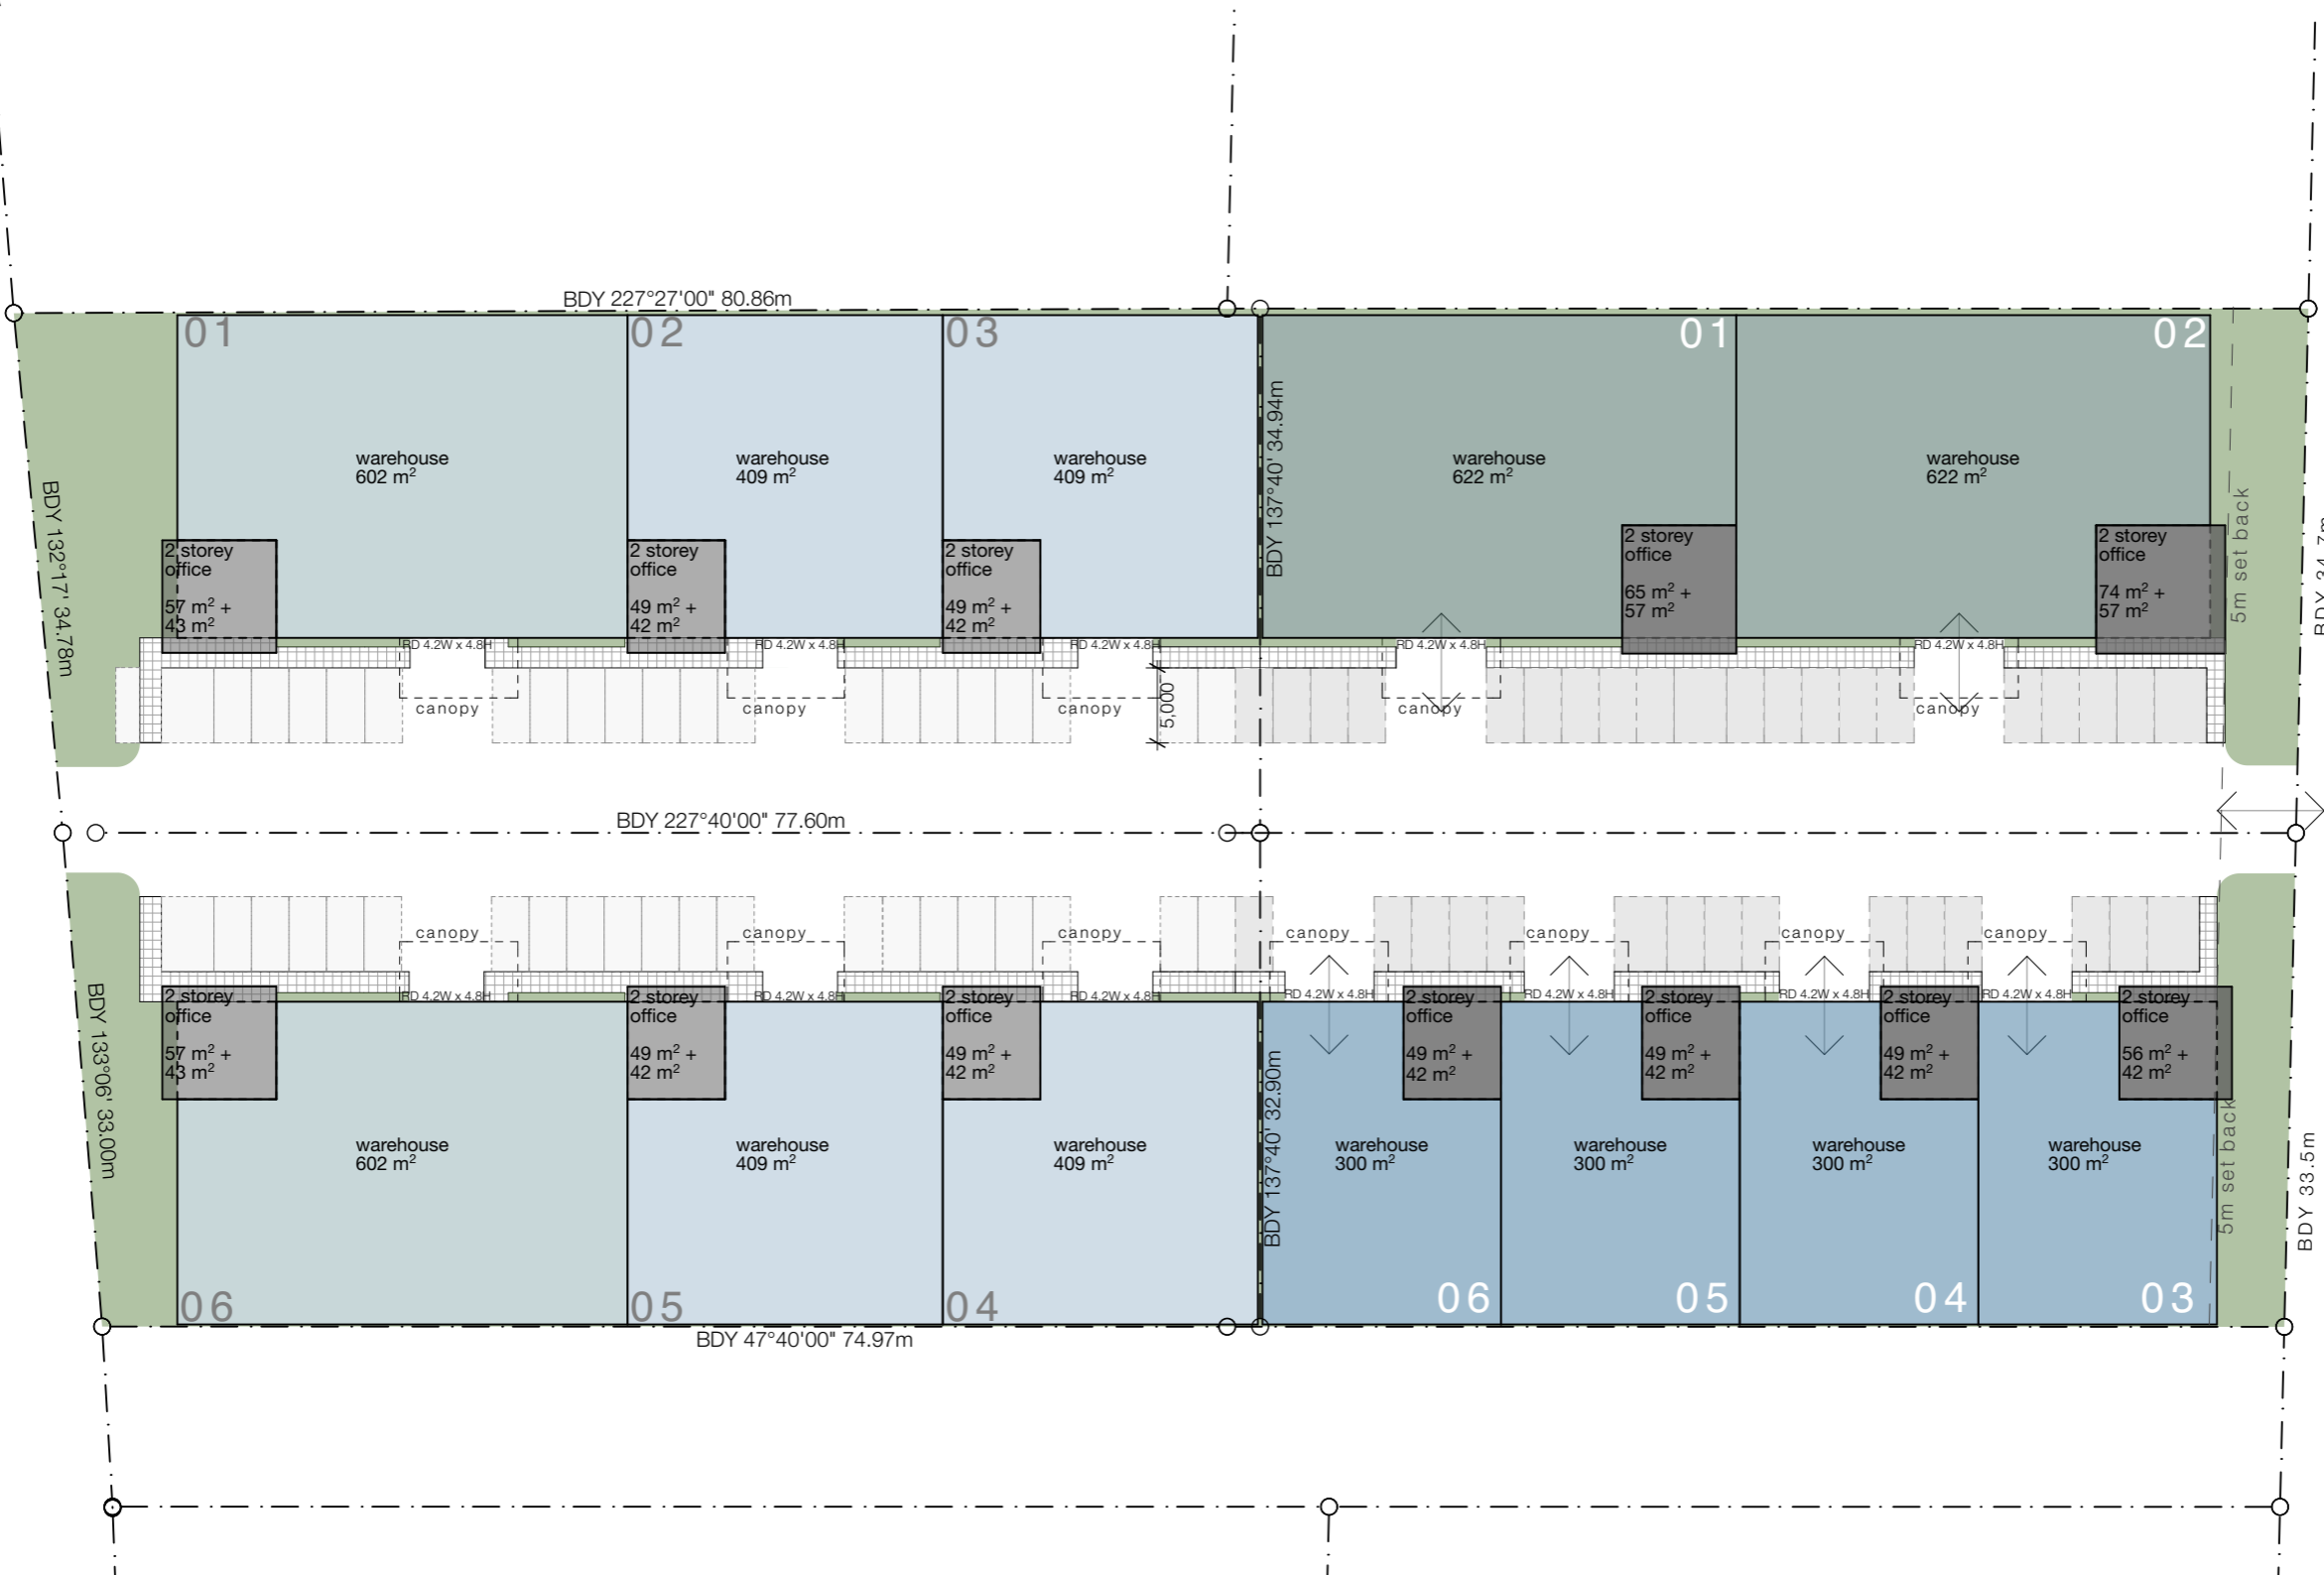

TE RAPA DEVELOPMENT - SCHEME SITE 02