


CROSS SECTION A-A

Scale 1:50 @ A1, 1:100 @ A3

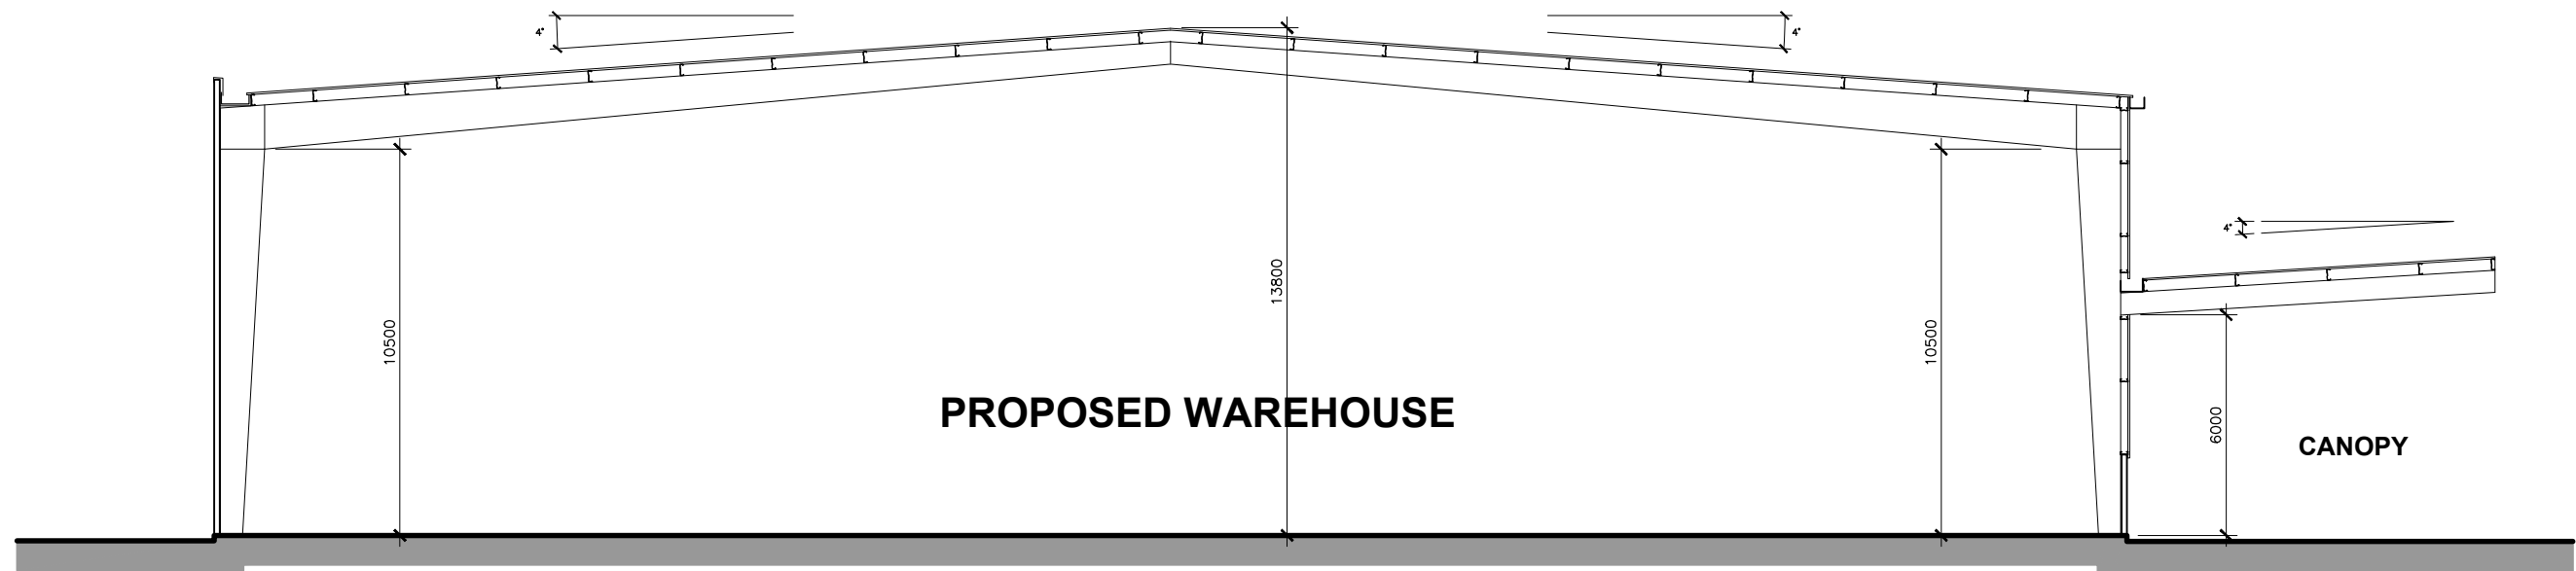

CROSS SECTION B-B

Scale 1:100 @ A1, 1:200 @ A3

PROPOSED INDUSTRIAL DEVELOPMENT

21 OAK ROAD, WIRI

SCALE: AS SHOWN
 DATE: 11-10-2016
 JOB NO: 1315-09
 DWG NO: SK501-01

**WOODHAMS
 MEIKLE
 ZHAN
 ARCHITECTS**